


1 EQUIPMENT FLOOR PLAN

Scale: 1/4" = 1'-0"

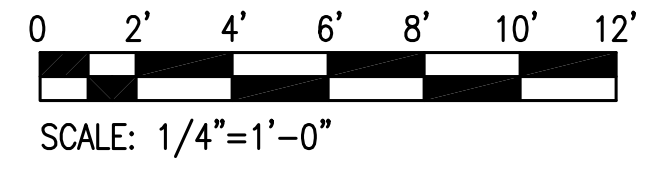

TACTA
ASSOCIATES

2747 19th Street
San Francisco, CA 94110
P. 415 362 5857
www.tacta.com

10250 Constellation Blvd.
Suite 2300
Los Angeles, CA 90067
P. 213 335 2747

ARCHITECTURAL PROJECT NO.: ---



TENANT IMPROVEMENT

SHARETEA
LOS GATOS, CA

NOTICE COPYRIGHT
THESE DRAWINGS AND SPECIFICATIONS ARE THE PROPERTY OF TECTA ASSOCIATES AND SHALL NOT BE REPRODUCED OR USED IN ANY MANNER OR FOR ANY OTHER WORK WITHOUT THE WRITTEN AGREEMENT OF TECTA ASSOCIATES. WRITTEN DIMENSIONS TAKE PRECEDENCE OVER SCALED DIMENSIONS AND SHALL BE VERIFIED ON THE JOB SITE. TECTA ASSOCIATES IS TO BE NOTICED IN WRITING OF ANY DISCREPANCIES IN DIMENSIONS PRIOR TO THE COMMENCEMENT OF ANY WORK. THESE DRAWINGS ARE INTENDED FOR DESIGN PURPOSES ONLY AND NOT FOR USE IN CONSTRUCTION UNLESS APPROVED AS SUCH BY GOVERNING AUTHORITIES.

THESE PLANS ARE COPYRIGHTED AND SUBJECT TO COPYRIGHT PROTECTION AS AN ARCHITECTURAL WORK UNDER SECTION 102 OF THE COPYRIGHT ACT, IF USED AS A SERVICE, UNDER SECTION 109, AND, KNOWINGLY, AS ARCHITECTURAL WORKS COPYRIGHT PROTECTION ACT OF 1990. THE PROTECTION INCLUDES BUT IS NOT LIMITED TO THE OVERALL FORM AS WELL AS THE ARRANGEMENT AND COMPOSITION OF SPACES AND ELEMENTS OF THE DESIGN.

NO.	REVISIONS:	DATE:
1	PRELIMINARY LAYOUT	12/21/20

SPACE PLAN DATE: 12/21/2020

DRAWING TITLE:
EQUIPMENT FLOOR PLAN

DRAWING NUMBER:
A-1.0