




REAR NORTH-WEST CORNER

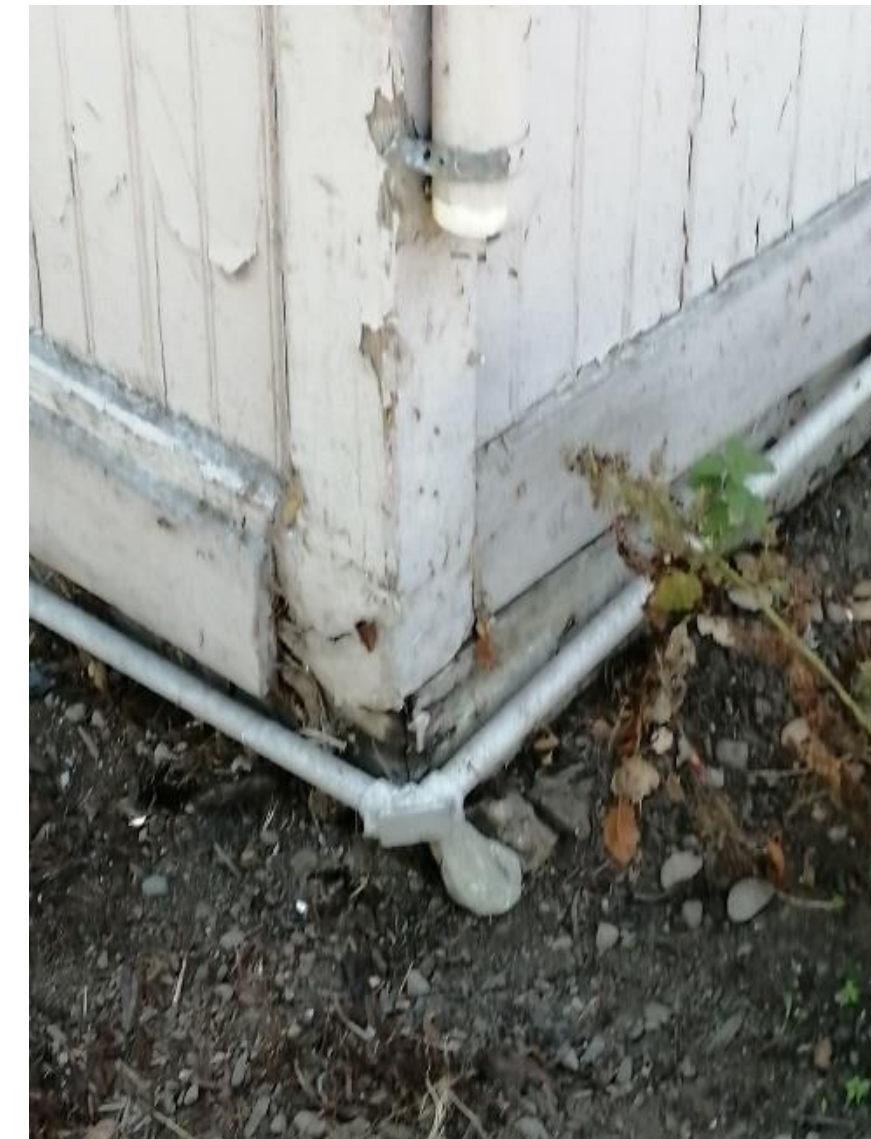


EXTERIOR CORNER at GRADE



REAR ELEVATION



REAR ELEVATION

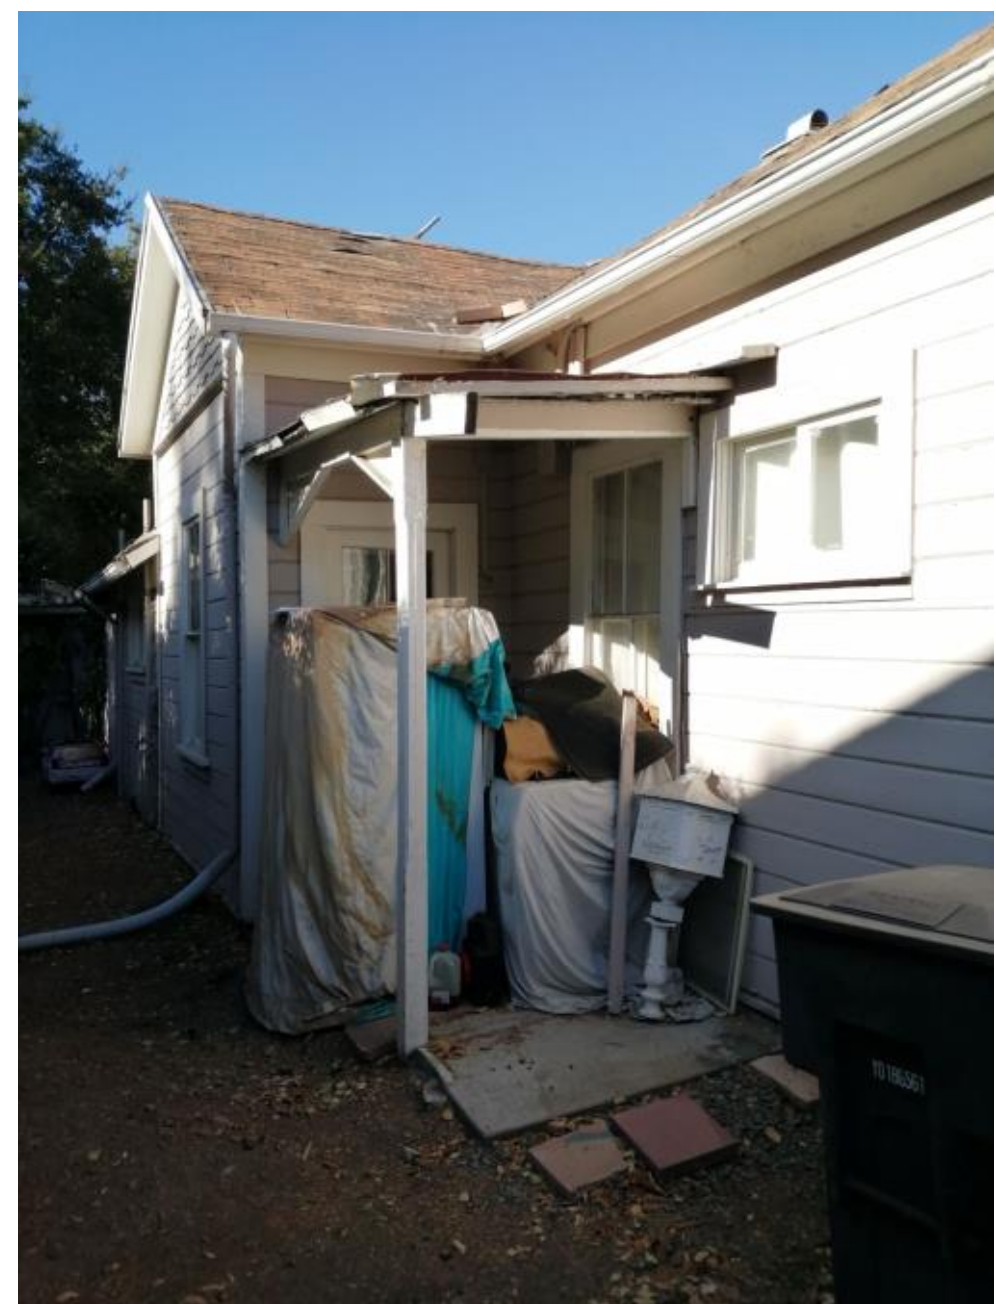

SOUTH SIDE ELEVATION



WINDOW SILL DETAIL



FRONT PORCH



FRONT PORCH

SITE PHOTOS

(SEE ALSO BUILDING INSPECTION REPORT)

 don schallock
Architect AIA
Office: The World
(Gilean Leith, Republic of Ireland)
Phone: 1.408.987.1508
E-Mail: don@donschallock.com

NGUYEN RESIDENCE
445 LOS GATOS BLVD., LOS GATOS, CA 95032

REMODEL and ADDITION

Drawing Scale: As Noted
Drawn by: **das**
Date: 24 MAY 2021
PRELIMINARY DRAWINGS
A OF