

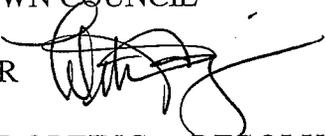


MEETING DATE: 12/5/05
ITEM NO. 7

COUNCIL AGENDA REPORT

DATE: November 22, 2005

TO: MAYOR AND TOWN COUNCIL

FROM: TOWN MANAGER 

SUBJECT: CONSIDER ADOPTING RESOLUTION INITIATING THE REORGANIZATION OF THE INHABITED TERRITORY KNOWN AS ARNERICH ROAD NO. 1 TO THE TOWN OF LOS GATOS, SETTING THE MATTER FOR A HEARING ON JANUARY 17, 2006, AND DIRECTING MAILING, POSTING AND PUBLISHING OF NOTICES OF THE HEARING.

RECOMMENDATION:

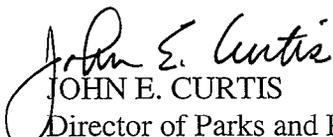
Adopt resolution initiating the reorganization of Arnerich Road No. 1 to the Town of Los Gatos, as described and shown on attached Exhibits A and B of Attachment 1, setting the matter for hearing on January 17, 2006, and directing mailing, posting and publishing of notices of the hearing.

BACKGROUND:

Section 56757 of the Cortese-Knox-Hertzberg Local Government Reorganization Act of 2000 gives the cities in Santa Clara County the authority to annex territory without application to and hearing by the Santa Clara County Local Agency Formation Commission (LAFCO). The process is initiated by the Town after the property owners file an annexation petition. This act also requires us to hold a "protest proceeding" if the area proposed for annexation is inhabited, even if all of the property owners have consented to the annexation. This first meeting and resolution sets the date for the protest proceeding (public hearing).

The final action by the Town Council is called a "reorganization" because, in addition to annexing to the Town, the property must be detached from the Santa Clara County Library Service Area service, since those services will be provided by the Town when the annexation is complete.

PREPARED BY:


 JOHN E. CURTIS
 Director of Parks and Public Works

Reviewed by: RS Assistant Town Manager _____ Attorney _____ Clerk Administrator _____

Finance se Community Development _____

Revised: 11/22/05 3:27 pm

PAGE 2

MAYOR AND TOWN COUNCIL

SUBJECT: ARNERICH ROAD NO. 1 REORGANIZATION

November 22, 2005

DISCUSSION:

The annexation territory is within the Town's Urban Services Area (USA) boundary, and is pre-zoned HR-20 (20 to 160 acres per dwelling unit). This area encompasses 79 acres of land and contains 16 parcels. All of the property owners and registered voters have signed the petition for annexation (Attachment 2). The annexation territory is at the far southeasterly edge of the Town's USA boundary. Unless the boundary were to be adjusted, no additional annexations can take place southerly of this area.

The initiating process announces the intention of the Town to annex territory and provides for noticing of affected residents by publishing, posting and mailing notices. The notice of intention to annex territory is delivered a minimum of 15 days in advance of the hearing. The hearing must be no sooner than 30 days and no more than 45 days from the date of the resolution initiating the proceedings.

Prior to and at the hearing, property owners have an opportunity to protest the annexation. This annexation, which may be considered "inhabited" by Section 56046 of the California Government Code, may require an election. ("Inhabited" is defined as 12 or more registered voters.) In an "inhabited" annexation, the property owners and the registered voters have an opportunity to protest the annexation. If more than 25% of the registered voters or property owners who own more than 25% of the assessed valuation of the property file a written protest of the annexation prior to the close of the public hearing, the annexation an election will be required.

ENVIRONMENTAL ASSESSMENTS:

Reorganization of the subject property is exempt from the California Environmental Quality Act Guidelines, pursuant to Section 15319(a).

CONCLUSION:

Annexation of this area to the Town of Los Gatos is the best way to provide high quality services to the residents of the areas and allow them a full voice in local government.

FISCAL IMPACT:

The following fees are assessed by Santa Clara County, LAFCO and the State Board of Equalization, and will be paid by the annexation petitioners:

PAGE 3
MAYOR AND TOWN COUNCIL
SUBJECT: ARNERICH ROAD NO. 1 REORGANIZATION
November 22, 2005

Map, Legal Description and Guideline Checking Fees \$2,000.00 (paid)
LAFCO Processing Fee 670.00 (due)
State Board of Equalization Fee 1,500.00 (due)

The chief petitioner has paid annexation fees to the Town of \$400.00, plus a computer service fee of \$16.00 and a microfiching fee of \$75.00

If the reorganization approved, once it is certified by the State Board of Equalization, the Town will receive approximately nine percent (9%) of the property taxes.

ATTACHMENTS:

1. Resolution Ordering the Reorganization of Certain Inhabited Territory Designated as Arnerich Road No. 1 to the Town of Los Gatos
 - A. Description of Arnerich Road No. 1 Annexation
 - B. Map to accompany description

2. Petition for Annexation to the Town of Los Gatos

DISTRIBUTION:

Neelima Palacherla, Executive Officer, Santa Clara County Local Agency Formation Commission,
County Government Center, East Wing, 70 W. Hedding Street, 11th Floor, San Jose, CA 95110
Michael Lopez, Interim Director, Environmental Resources Agency, County Government Center,
East Wing, 7th Floor, 70 W. Hedding Street, San Jose, CA 95110
Gay Strand, Manager for Administrative Services, County Library Service Area, 14600 Winchester
Blvd, Los Gatos, CA 95032
Ed T. Pearson, 239 Thurston St., Los Gatos, CA 95030

RESOLUTION

RESOLUTION OF THE TOWN COUNCIL
OF THE TOWN OF LOS GATOS
INITIATING PROCEEDING FOR THE
REORGANIZATION OF CERTAIN
INHABITED TERRITORY DESIGNATED AS
ARNERICH ROAD NO. 1
TO THE
TOWN OF LOS GATOS

WHEREAS, the Town of Los Gatos desires to provide municipal services to all residents within its Urban Service Area boundary, and

WHEREAS, the proposed annexation to the Town of Los Gatos consisting of all that unincorporated territory known as Arnerich Road No. 1, located along Arnerich Road and a portion of Deer Park Road in the County of Santa Clara is proposed for annexation to the Town of Los Gatos pursuant to Division 3, commencing with Section 56000 et seq. of the Government Code; and

WHEREAS, it appears to the satisfaction of the Town Council that some of the owners of land included in said proposal desire to annex to the Town of Los Gatos in order to receive municipal services.

NOW, THEREFORE, the Town Council of the Town of Los Gatos of the County of Santa Clara DOES HEREBY RESOLVE, DETERMINE and ORDER as follows:

1. The Town of Los Gatos is the conducting authority and hereby initiates annexation proceeding pursuant to Section 56757 of the Government Code. Proceedings of the Los Gatos Town Council will be held pursuant to Section 57000 et. seq.

2. The territory proposed to be annexed is designated as Arnerich Road No. 1 Annexation, and the boundaries are described in the real property description and map attached hereto marked Exhibits "A" and "B", respectively.
3. The territory proposed to be annexed is inhabited as define by Section 56046 of the Government Code of the State of California.
4. The reason for the proposed annexation is to properly plan and provide municipal service to the area which is contiguous to the Town.
5. A hearing will be held on January 17, 2006, at a meeting of the Town Council beginning at 7:00 p.m., in the Council Chambers of the Civic Center, 110 East Main Street, Los Gatos, California, during which the Town Council will hear protests against the annexation.
6. Since the territory is inhabited, the law provides that any owner of land within the territory or any registered voter residing within the territory may file a written protest against the annexation with the Town Clerk at any time prior to the conclusion of the Town Council's hearing on the proposed annexation.
7. The Town Council has determined that the annexation is Categorically Exempt from the provision CEQA, California Administrative Code Section 15319(a) and (b).

FURTHER RESOLVED: The Town Clerk is directed to cause notice of the hearing on the proposed annexation to be given as provide in Section 57025 and Sections 56150-56159 of the Government Code, and said notice shall include all the information specified in Section 57025 of the Government Code.

PASSED AND ADOPTED at a regular meeting of the Town Council held on the 5th day of December 2005, by the following vote:

COUNCIL MEMBERS:

AYES:

NAYS:

ABSENT:

ABSTAIN:

SIGNED:

MAYOR OF THE TOWN OF LOS GATOS
LOS GATOS, CALIFORNIA

ATTEST:

CLERK OF THE TOWN OF LOS GATOS
LOS GATOS, CALIFORNIA

TOWN OF LOS GATOS
ANNEXATION ARNERICH ROAD NO. 1

EXHIBIT "A"

DESCRIPTION

All that certain real property situate in the Unincorporated Area of the County of Santa Clara, State of California, more particularly described as follows:

BEGINNING at the most Southwesterly Corner of Lot 7 as shown on that certain map entitled, "Tract 5502", filed for record March 28, 1980 in Book 461 of Maps at pages 16, 17 and 18, Santa Clara County Records, and as corrected by that certain Certificate of Correction recorded April 23, 1981 in Book G 042 at page 726, Santa Clara County Official Records; said point also lying on the most Easterly Line of that certain annexation to the Town of Los Gatos known as Deer Park Road No. 1; thence

from the POINT OF BEGINNING in a northeasterly direction and along said Easterly Line of the Deer Park Road No. 1 annexation the following courses and distances:

North 10° 36' 08" East 208.06 feet to a point; thence

North 61° 27' 32" West 232.48 feet to a point lying on the right-of-way line of Deer Park Court; thence along said right-of-way line of Deer Park Court the following courses and distances:

along a curve to the left having a radius of 42.00 feet through a central angle of 11° 30' 12" an arc distance of 8.43 feet to a point; thence

along a reverse curve to the right having a radius of 42.00 feet through a central angle of 116° 02' 46" an arc distance of 85.07 feet to a point; thence

leaving said Easterly Line of the Deer Park Road No. 1 annexation and continuing along said Deer Park Court right-of-way the following courses and distances:

continuing along a curve to the right having a radius of 42.00 feet through a central angle of 125° 57' 35" an arc distance of 92.33 feet to a point; thence

along a reverse curve to the left having a radius of 42.00 feet through a central angle of 31° 00' 10" an arc distance of 22.73 feet to a point; thence

North 70° 36' 20" East 375.10 feet to a point; thence

along a tangent curve to the left having a radius of 20.00 feet through a central angle of 91° 00' 36" an arc distance of 31.77 feet to a point lying on the Westerly right-of-way line of Deer Park Road; thence

North 70° 36' 20" East 60.00 feet to a point lying on the Easterly right-of-way line of Deer Park Road; thence along said Easterly right-of-way line of Deer Park Road and along a curve to the left having a radius of 370.00 feet through a central angle of 07° 19' 03" an arc distance of 47.26 feet to a point; thence leaving said Easterly right-of-way line of Deer Park Road the following courses and distances:

North 62° 16' 42" East 29.10 feet to a point; thence

along a tangent curve to the right having a radius of 75.00 feet through a central angle of 35° 25' 01" an arc distance of 46.36 feet to a point; thence

South 82° 18' 17" East 36.50 feet to a point; thence

along a tangent curve to the left having a radius of 75.00 feet through a central angle of 14° 39' 30" an arc distance of 19.19 feet to a point; thence

North 83° 02' 13" East 133.70 feet to a point; thence

along a tangent curve to the left having a radius of 500.00 feet through a central angle of 11° 29' 48" an arc distance of 100.33 feet to a point; thence

North 71° 32' 25" East 137.85 feet to a point; thence

along a tangent curve to the left having a radius of 50.00 feet through a central angle of 64° 00' 00" an arc distance of 55.85 feet to a point; thence

North 07° 32' 25" East 182.30 feet to a point; thence

along a tangent curve to the left having a radius of 50.00 feet through a central angle of 19° 13' 04" an arc distance of 16.77 feet to a point; thence

DESCRIPTION CONTINUED

North 89° 32' 25" East 123.66 feet to a point; thence
North 00° 33' 26" West 597.41 feet to a point; thence
South 80° 15' 00" East 475.20 feet to a point; thence
South 80° 45' 00" East 32.07 feet to a point; thence
South 00° 33' 26" East 1151.50 feet to a point; thence
North 89° 45' 16" East 826.70 feet to a point; thence
North 00° 00' 00" East 44.00 feet to a point; thence
North 89° 30' 00" East 239.38 feet to a point; thence
North 44° 26' 49" East 42.39 feet to a point; thence
North 89° 30' 00" East 100.00 feet to a point; thence
South 00° 00' 00" West 74.00 feet to a point; thence
North 89° 30' 00" East 187.08 feet to a point; thence
South 00° 00' 00" West 37.14 feet to a point lying on the Northerly right-of-way line of Arnerich Road; thence
along said Northerly right-of-way line of Arnerich Road the following courses and distances:
North 77° 17' 30" East 288.77 feet to a point; thence
South 31° 33' 55" East 3.34 feet to a point; thence
North 00° 30' 00" West 10.56 feet to a point; thence
North 71° 17' 00" East 138.50 feet to a point; thence
along a tangent curve to the left having a radius of 100.00 feet through a central angle of 47° 00' 20" an arc
distance of 82.04 feet to a point; thence
North 24° 16' 40" East 116.05 feet to a point; thence leaving said Northerly right-of-way line of Arnerich Road
South 31° 35' 04" East 60.41 feet to a point lying on the Southerly right-of-way line of Arnerich Road; thence
along said Southerly right-of-way line of Arnerich Road the following courses and distances:
South 24° 16' 40" West 73.41 feet to a point; thence
South 08° 32' 00" West 31.49 feet to a point; thence
along a curve to the right having a radius of 160.00 feet through a central angle of 39° 15' 40" an arc distance of
109.64 feet to a point; thence
South 71° 17' 00" West 57.22 feet to a point; thence
South 89° 30' 00" West 31.99 feet to a point; thence
South 71° 17' 00" West 121.49 feet to a point; thence
South 77° 17' 30" West 441.68 feet to a point; thence
North 88° 29' 00" West 186.08 feet to a point; thence
South 80° 29' 30" West 160.35 feet to a point; thence leaving said Southerly right-of-way line of Arnerich Road
the following courses and distances:
South 00° 00' 00" West 254.19 feet to a point; thence
North 76° 38' 00" East 383.47 feet to a point; thence
South 68° 07' 20" East 136.30 feet to a point; thence
South 36° 55' 00" East 173.30 feet to a point; thence
South 10° 14' 00" East 289.90 feet to a point; thence
North 49° 46' 00" East 145.00 feet to a point; thence
North 71° 25' 00" East 92.64 feet to a point; thence
South 69° 55' 24" East 144.85 feet to a point; thence
North 17° 44' 00" East 151.10 feet to a point; thence
North 59° 48' 35" East 303.01 feet to a point; thence
South 53° 30' 00" East 44.28 feet to a point lying on the Easterly right-of-way line of Wagner Road; thence along
said Easterly right-of-way line of Wagner Road the following courses and distances:
South 36° 30' 00" West 59.84 feet to a point; thence
South 00° 00' 00" East 60.44 feet to a point; thence
South 07° 58' 30" East 59.67 feet to a point; thence
South 02° 53' 30" East 247.20 feet to a point; thence

DESCRIPTION CONTINUED

South 40° 35' 00" West 31.90 feet to a point; thence leaving said Easterly right-of-way line of Wagner Road the following courses and distances:

South 00° 00' 00" West 431.35 feet to a point; thence
South 89° 39' 00" West 1297.93 feet to a point; thence
North 00° 00' 00" East 332.64 feet to a point; thence
South 86° 54' 30" West 1307.63 feet to a point; thence
North 00° 20' 56" West 628.24 feet to a point; thence
South 88° 07' 57" East 227.97 feet to a point; thence
North 05° 34' 31" West 436.75 feet to a point; thence
South 89° 45' 16" West 194.59 feet to a point; thence
North 00° 34' 09" West 50.00 feet to a point; thence
South 89° 42' 16" West 505.02 feet to a point lying on said Westerly right-of-way line of Deer Park Road; thence along said Westerly right-of-way line of Deer Park Road and along a curve to the right having a radius of 240.00 feet through a central angle of 13° 01' 42" an arc distance of 54.57 feet to a point; thence
South 04° 36' 20" West 47.24 feet to a point; thence
along a tangent curve to the left having a radius of 45.00 feet through a central angle of 21° 11' 37" an arc distance of 16.65 feet to a point; thence leaving said Westerly right-of-way line of Deer Park Road
South 73° 24' 45" West 457.93 feet to the POINT OF BEGINNING.

Containing 79.0 acres of land, more or less.

END OF DESCRIPTION



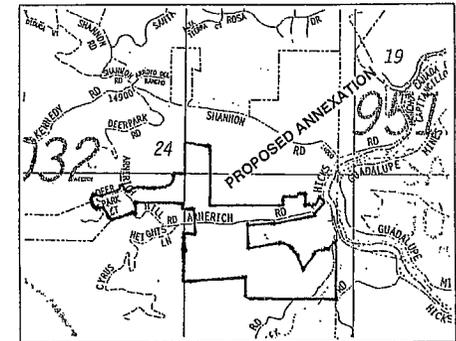
NOTES:
DIMENSIONS SHOWN ARE IN FEET AND DECIMALS THEREOF.

COURSES DATA

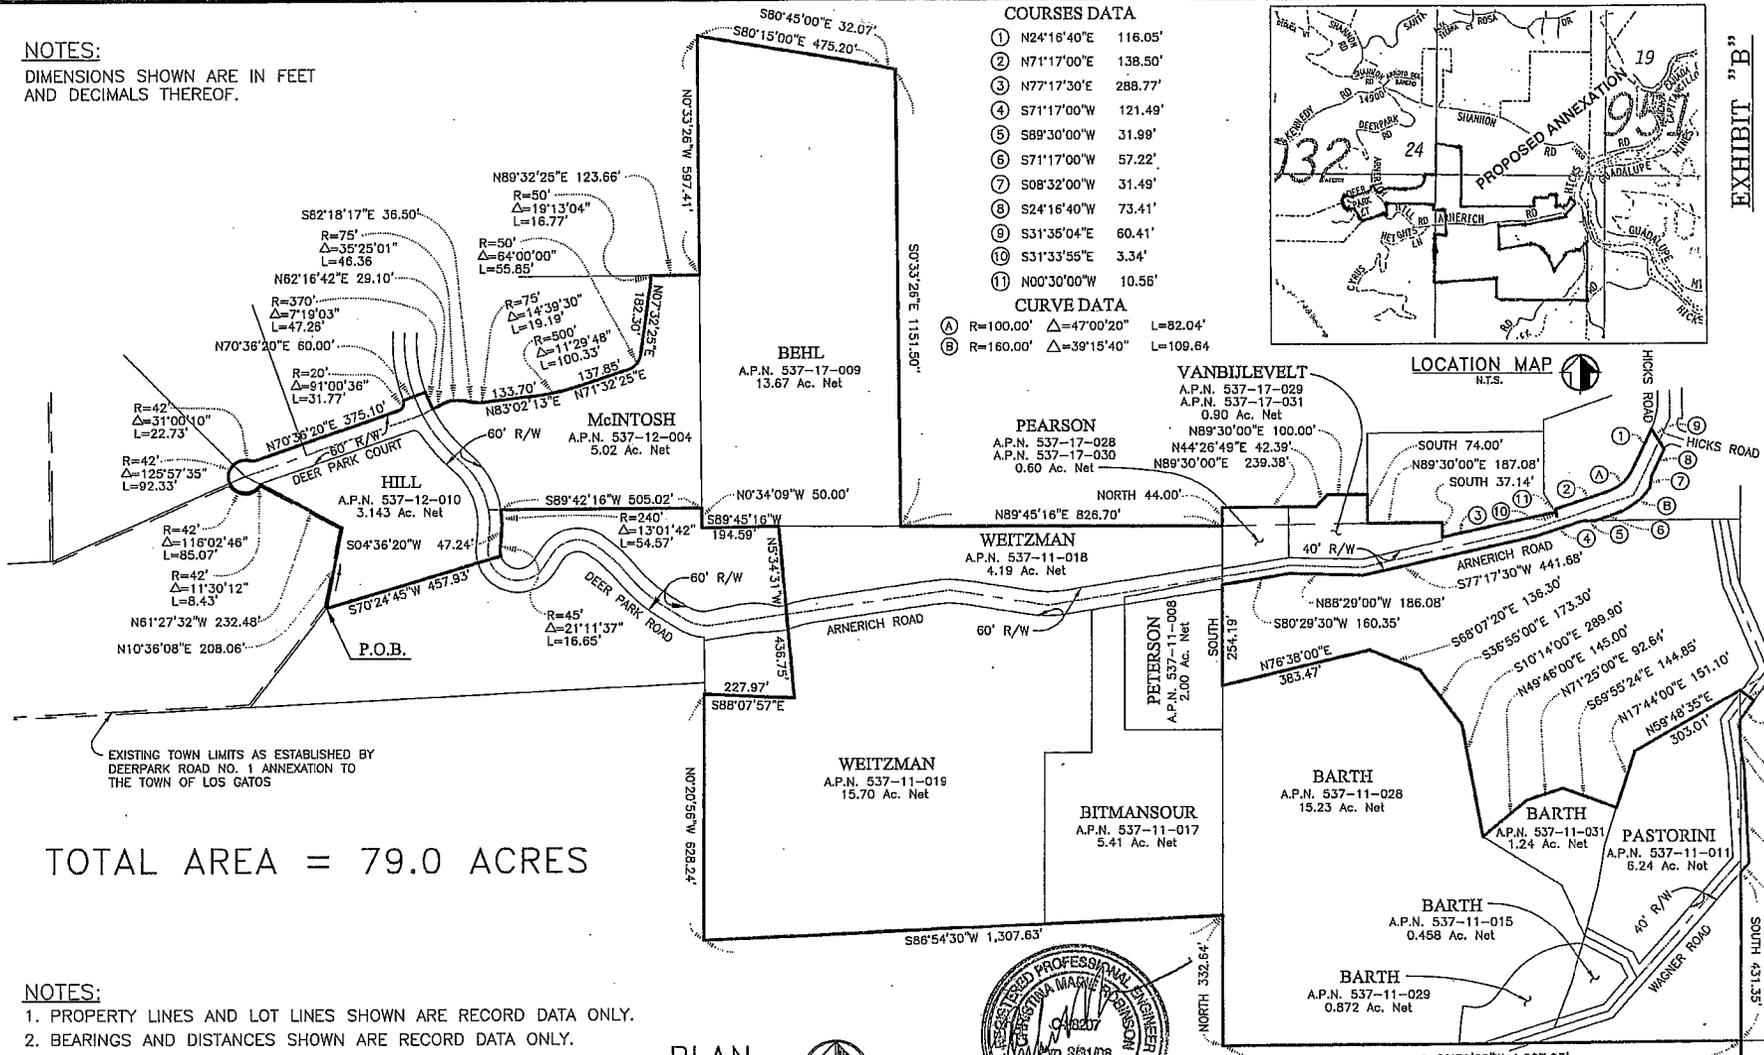
- ① N24°16'40"E 116.05'
- ② N71°17'00"E 138.50'
- ③ N77°17'30"E 288.77'
- ④ S71°17'00"W 121.49'
- ⑤ S89°30'00"W 31.99'
- ⑥ S71°17'00"W 57.22'
- ⑦ S08°32'00"W 31.49'
- ⑧ S24°16'40"W 73.41'
- ⑨ S31°35'04"E 60.41'
- ⑩ S31°33'55"E 3.34'
- ⑪ N00°30'00"W 10.56'

CURVE DATA

- Ⓐ R=100.00' Δ=47°00'20" L=82.04'
- Ⓑ R=160.00' Δ=39°15'40" L=109.64'



LOCATION MAP
N.T.S.



TOTAL AREA = 79.0 ACRES

NOTES:
1. PROPERTY LINES AND LOT LINES SHOWN ARE RECORD DATA ONLY.
2. BEARINGS AND DISTANCES SHOWN ARE RECORD DATA ONLY.

LEGEND:

- = BOUNDARY OF PROPOSED ANNEXATION
- = EXISTING BOUNDARY OF TOWN OF LOS GATOS

PLAN
SCALE: 1"=300'



EXHIBIT "B"

PROPOSED ANNEXATION TO THE TOWN OF LOS GATOS
ARNERICH ROAD NO. 1

TOWN OF LOS GATOS, CALIFORNIA

DRAWING NUMBER
06552-ANNEX

MASON-SULIC
CIVIL & DESIGN CONSULTANTS, INC.

2021 The Alameda, Suite 103, San Jose, CA 95126 P: 408/741-0143 F: 408/741-6197

DATE: 06/25/08

REGISTRATION EXPIRES: MARCH 31, 2006

PETITION

FOR THE ANNEXATION OF TERRITORY TO THE TOWN OF LOS GATOS

The undersigned hereby petition the Town Council of the Town of Los Gatos for approval of a proposed annexation, and stipulate as follows:

1. This proposal is made pursuant to Part 3, Division 3, Title 5 of the California Government Code (commencing with Section 56000, Cortese-Knox-Hertzberg Local Government Reorganization Act of 2000).

2. The proposed annexation is designated as: (To be completed by Town Staff)

ARNERICH ROAD NO. 1 and consists of
Annexation to the Town of Los Gatos of 78.22 acres on the ^{both} ~~(N/S/E/W)~~ side
of ARNERICH Rd (street name) ^{WEST} ~~between~~ OF HICKS Rd.
(street name) and _____ (street name).

3. A metes and bounds description of the exterior boundaries of the territory included in the proposal, marked "Exhibit 'A'", and a map of said territory, marked "Exhibit 'B'", are attached to this petition and by this reference incorporated herein.

4. The territory to be annexed is:

inhabited (12 or more registered voters)
 uninhabited (less than 12 registered voters).

5. This proposal is consistent with the Sphere of Influence of the Town of Los Gatos.

6. The reason(s) for the proposed annexation is/are:

OBTAIN MUNICIPAL SERVICES

7. It is desired that the proposed annexation be made subject to the following terms and conditions:

That the Town shall succeed to the Williamson
act contract.

8. The person(s) signing this petition has/have signed as (check one):

owner(s) of land within the affected territory.

registered voter(s) within the affected territory.

9. The undersigned proponents (do/()do not (check one) own 100 percent of the territory proposed for annexation.

Wherefore, petitioner(s) request(s) that be taken in accordance with the provisions of Section 56000 et seq. of the Government Code, and herewith affix signature(s) as follows:

SIGNATURES OF PETITIONERS (Please print name below signature)	MAILING ADDRESS	ASSESSOR'S PARCEL NO.
<i>Ed T. Pearson</i> ED T. PEARSON	933 Hummingbird Dr. SAN JOSE, CA 95125	537-17-030 537-17-028
<i>Constance M. Pearson</i> CONSTANCE M. PEARSON	933 Hummingbird Dr. SAN JOSE, CA 95125	408-205-7305
DATE: 11/9/03	Phone: H - 408-4499 W - 650-614-4853 #349	
<i>Sunny Behl</i> Sunny Behl	14184 Shannon Rd. Los Gatos CA 95032	408-358-6924 537-17-009 ✓
<i>Kimberly Behl</i> Kimberly Behl	14184 Shannon Rd. Los Gatos CA 95032	
DATE: 11/9/03	Phone: H - 408-358-6924 W - 408-378-3000	
<i>Vernon L. Weitzman</i> Vernon L. Weitzman	14320 Arnerich Road Los Gatos 95032	537-11-019 -018 ✓
<i>Cheer Weitzman</i> CHEER WEITZMAN	14320 Arnerich Road Los Gatos CA 95032	537-11-019 537-11-018 ✓
DATE: 11/19/2003	Phone: H - 408-358-6335 W - 866-626-3806	

For additional signatures, use Supplemental Petition.

WHEN COMPLETE RETURN TO:

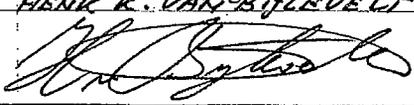
Town of Los Gatos
Parks & Public Works Department
P.O. Box 949
Los Gatos, California 95031

Phone: (408) 399-5770

SUPPLEMENTAL PETITION

FOR THE ANNEXATION OF TERRITORY KNOWN AS

TO THE TOWN OF LOS GATOS

SIGNATURES OF PETITIONERS (Please print name below signature)	MAILING ADDRESS	ASSESSOR'S PARCEL NO.
HENK K. VAN BIJLEVELT 	14155 ARNERICH RD. LOS GATOS, CA. 95032	537-17-029 ✓ 537-17-031 ✓
Edith Van Bijlevelt Bijlevelt	11	11
Date: MARCH 25, 2004	CELL Phone: E- 415-850-7487 W - 415-645-5279	
Cathy Pereyra Cathy Pereyra	18151 Wagner Road Los Gatos, CA 95032	537-11-025 537-11-027
Daniel Pajaron	11	
Date: 3/3/04	Phone: H- 408-356-4815 W 408-356-3686	
Digna G. Hill Digna G. Hill	14520 DEER PARK RD CT. LOS GATOS, CA. 95032	537-12-010 ✓
Stephen E Hill Stephen E Hill	11	11
Date: 5-13-04	Phone: H- 408-358-9511 W (Steve) 650-328-2828	
ROBERT BORBA ROBERT BORBA	17501 HICKS RD. LOS GATOS, CA. 95032	537-11-011 ✓
REGISTERED VOTER		408-356-1163
Date:	Phone: H - W -	
Date:	Phone: H - W -	
Date:	Phone: H - W -	

OK

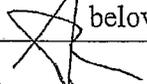
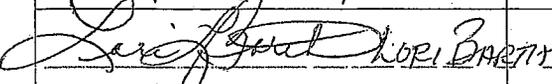
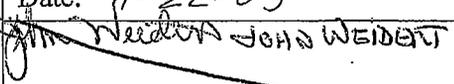
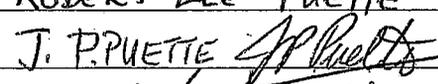
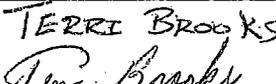
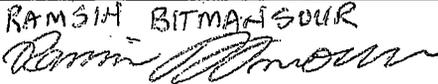
OK

OK

SUPPLEMENTAL PETITION

FOR THE ANNEXATION OF TERRITORY KNOWN AS

TO THE TOWN OF LOS GATOS

SIGNATURES OF PETITIONERS (Please print name below signature)	MAILING ADDRESS	ASSESSOR'S PARCEL NO.
 FLORIANA BARTH	17507 Wagner Rd 18001 Wagner Rd LOS GATOS, CA. 95032 " a portion of	537-11-028 537-11-029 537-11-015 537-11-012
 LORI BARTH	"	"
Date: 11-22-03	Phone: H - 408-358-8080	W - 650-444-4868
  JOHN WEIDERT 	 14065 ARNERICH ROAD LOS GATOS, CA 95032 	 "
 Date: 	 Phone: H - 408 358 7930 	 W - 408 345 8100
  ROBERT LEE PUETTE 	 12342 CRAYSIDE LANE SARATOGA, CA 95070 	 (408) 253-2557
  J. P. PUETTE 	 " 	 (APN) 537-11-012
 Date: 1/14/2004 	 Phone: H - 408 358 7930 	 W - 408 345 8100
  TERRI BROOKS 	 3322 Picadilly Dr. SAN JOSE CA 95118 	 537-11-008
 Date: 2/12/04 	 Phone: H - 408-269-2228 	 W - 408-993-1313
  RAMONA BITMANSCOUR 	 14300 ARNERICH Rd LOS GATOS CA. 95032 	 408-358-3547
  RAMONA BITMANSCOUR 	 " 	 537-11-017-00
 Date: 2/23/04 	 Phone: H - 408-358-3547 	 W -
  HELEN E. ASTORINO 	 17501 HICKS ROAD LOS GATOS, CA 95032 	 537-11-011
  " 	 " 	 "
 Date: 3/29/04 	 Phone: H - 408 930-6244 	 W - 408.371-0101

8. The person(s) signing this petition has/have signed as (check one):

owner(s) of land within the affected territory.

registered voter(s) within the affected territory.

9. The undersigned proponents (do / (do not (check one) own 100 percent of the territory proposed for annexation.

Wherefore, petitioner(s) request(s) that be taken in accordance with the provisions of Section 56000 et seq. of the Government Code, and herewith affix signature(s) as follows:

SIGNATURES OF PETITIONERS (Please print name below signature)	MAILING ADDRESS	ASSESSOR'S PARCEL NO.
DENNIS → <i>William D. McIntosh</i> WILLIAM D. MCINTOSH	14525 DEER PARK RD LOS GATOS, CA 95032	537-12-004 <i>OK</i>
GAYLENE → <i>Gaylene McIntosh</i> GAYLENE MCINTOSH	" "	" "
DATE: 11/10/04	*Phone: H - (408) 358-1331 *W - (408) 280-7676	
DATE:	Phone: H - W -	
DATE:	Phone: H - W -	

For additional signatures, use Supplemental Petition.

WHEN COMPLETE RETURN TO:

TOWN OF LOS GATOS
 PARKS & PUBLIC WORKS DEPARTMENT
 P.O. BOX 949
 LOS GATOS, CALIFORNIA 95031
 PHONE: (408) 399-5771