


EXHIBIT A - ALMENDRA AVENUE TREE REMOVAL & REPLACEMENT

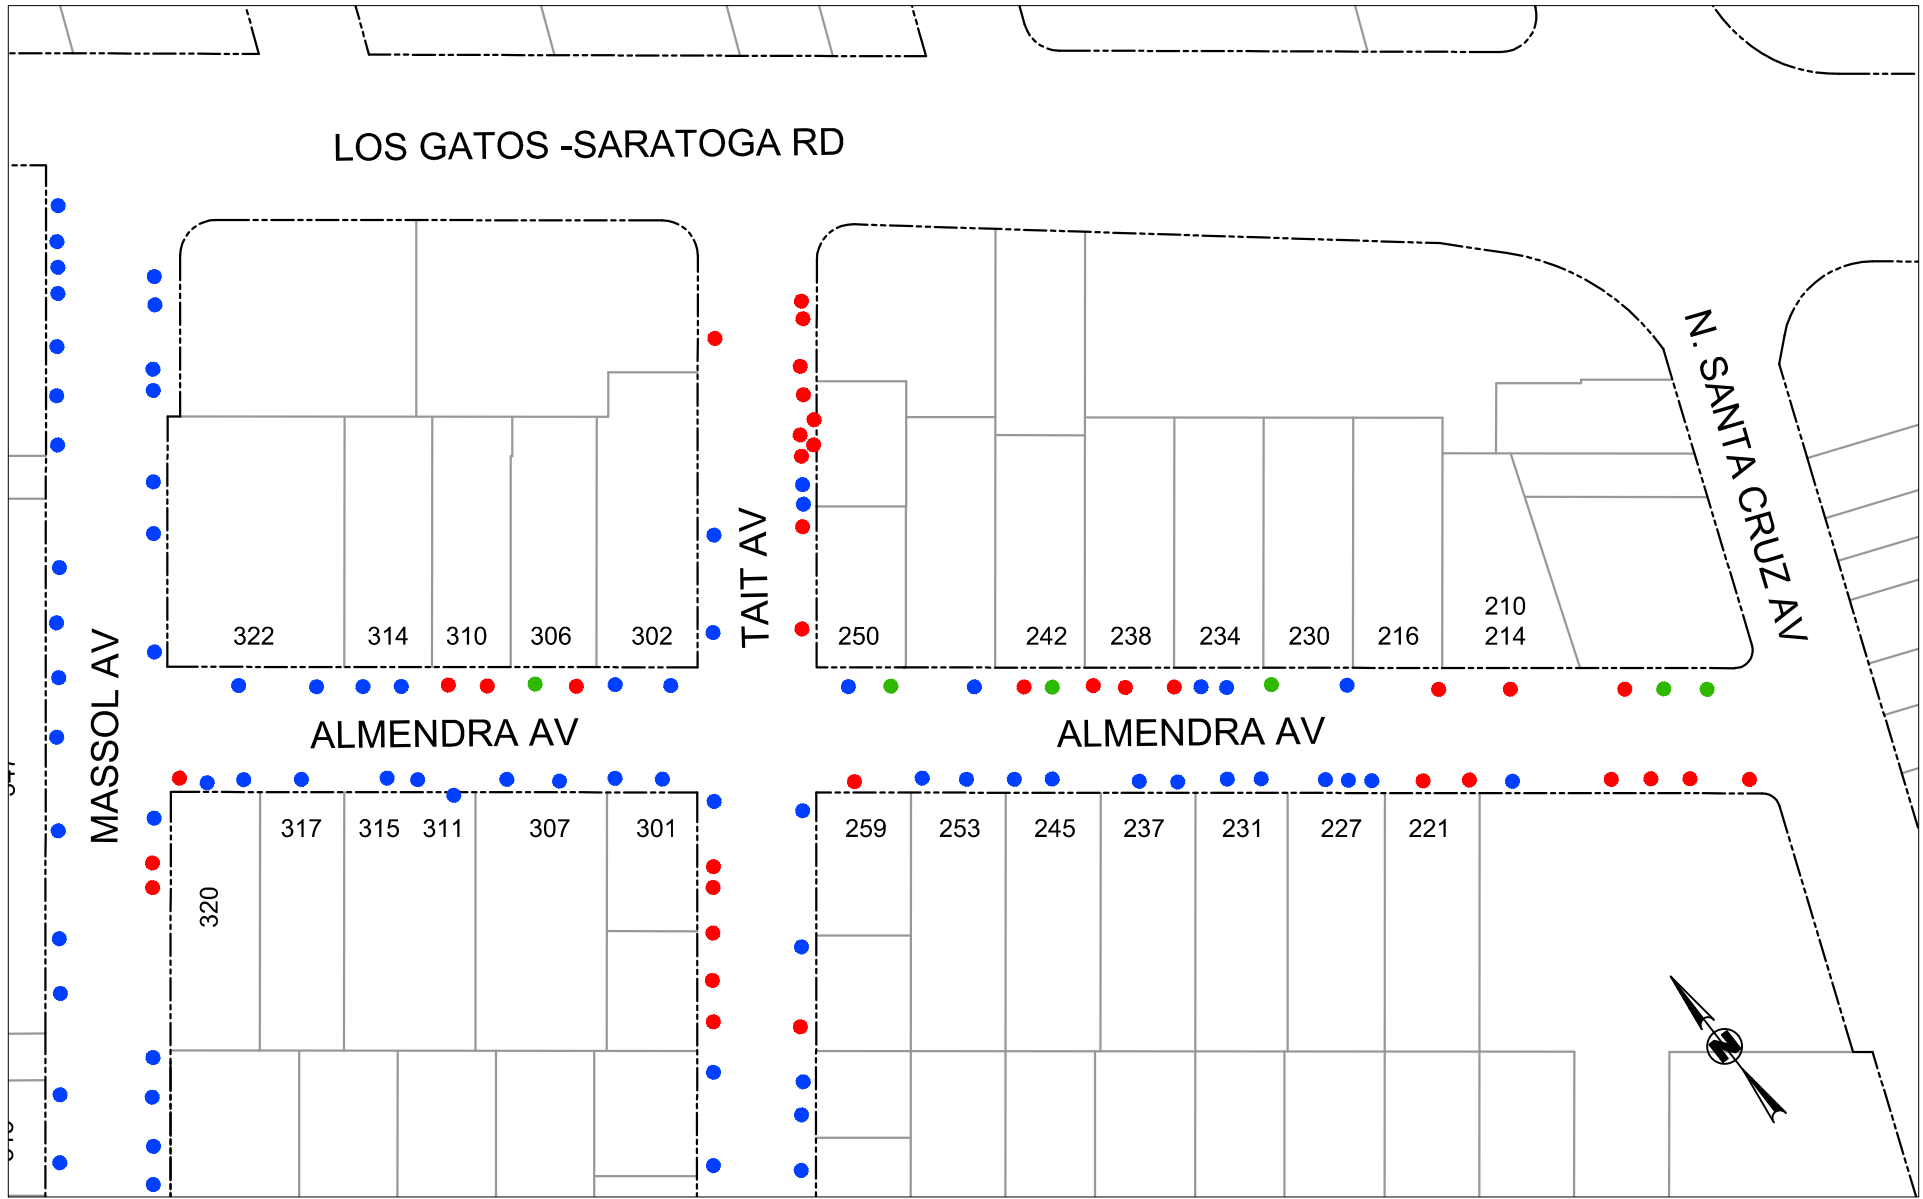

LEGEND

- Existing street tree to remain
(including trees less than 6" in diameter)
- Remove & Replace existing street tree
(including trees less than 6" in diameter)
- New street tree to be planted