

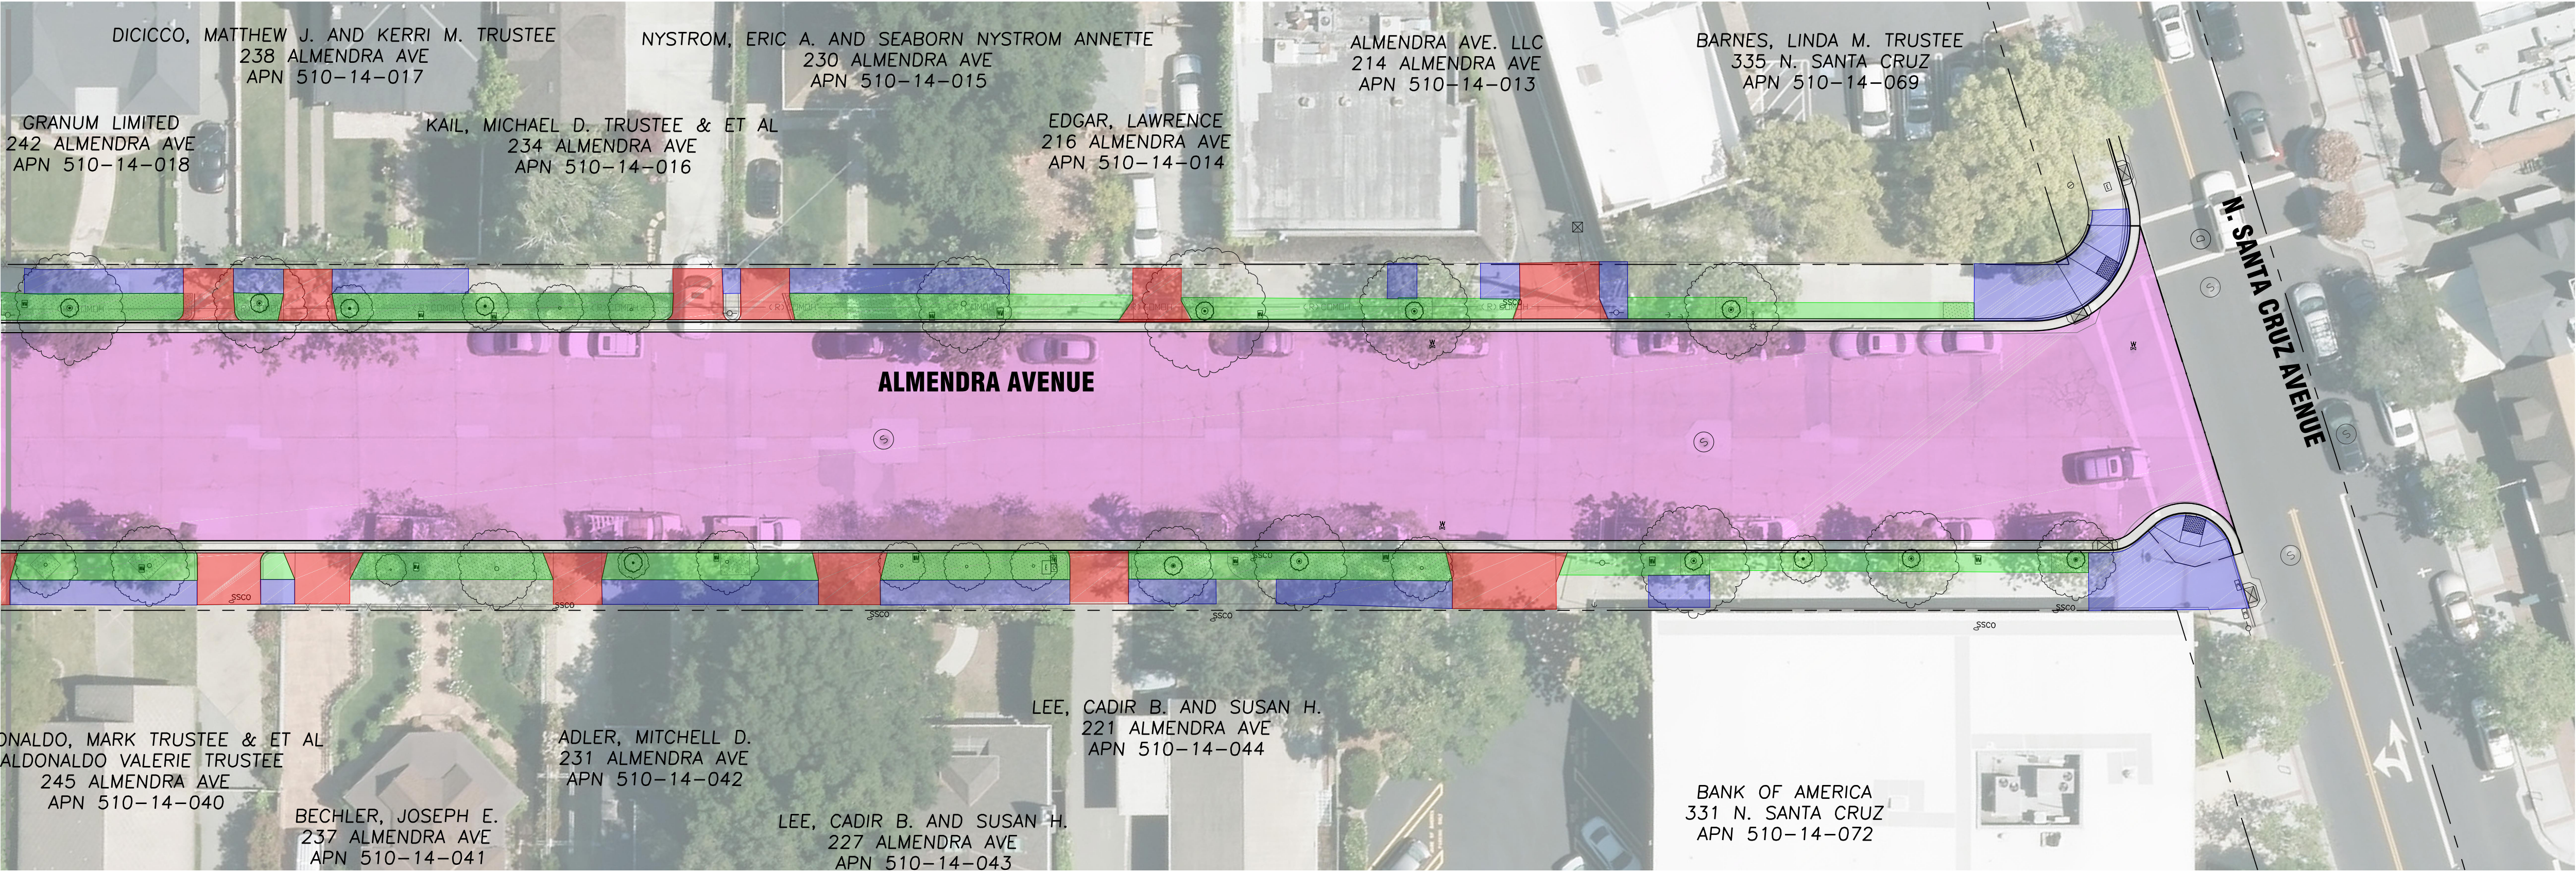
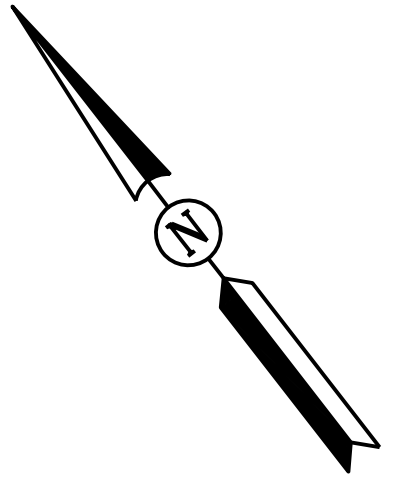


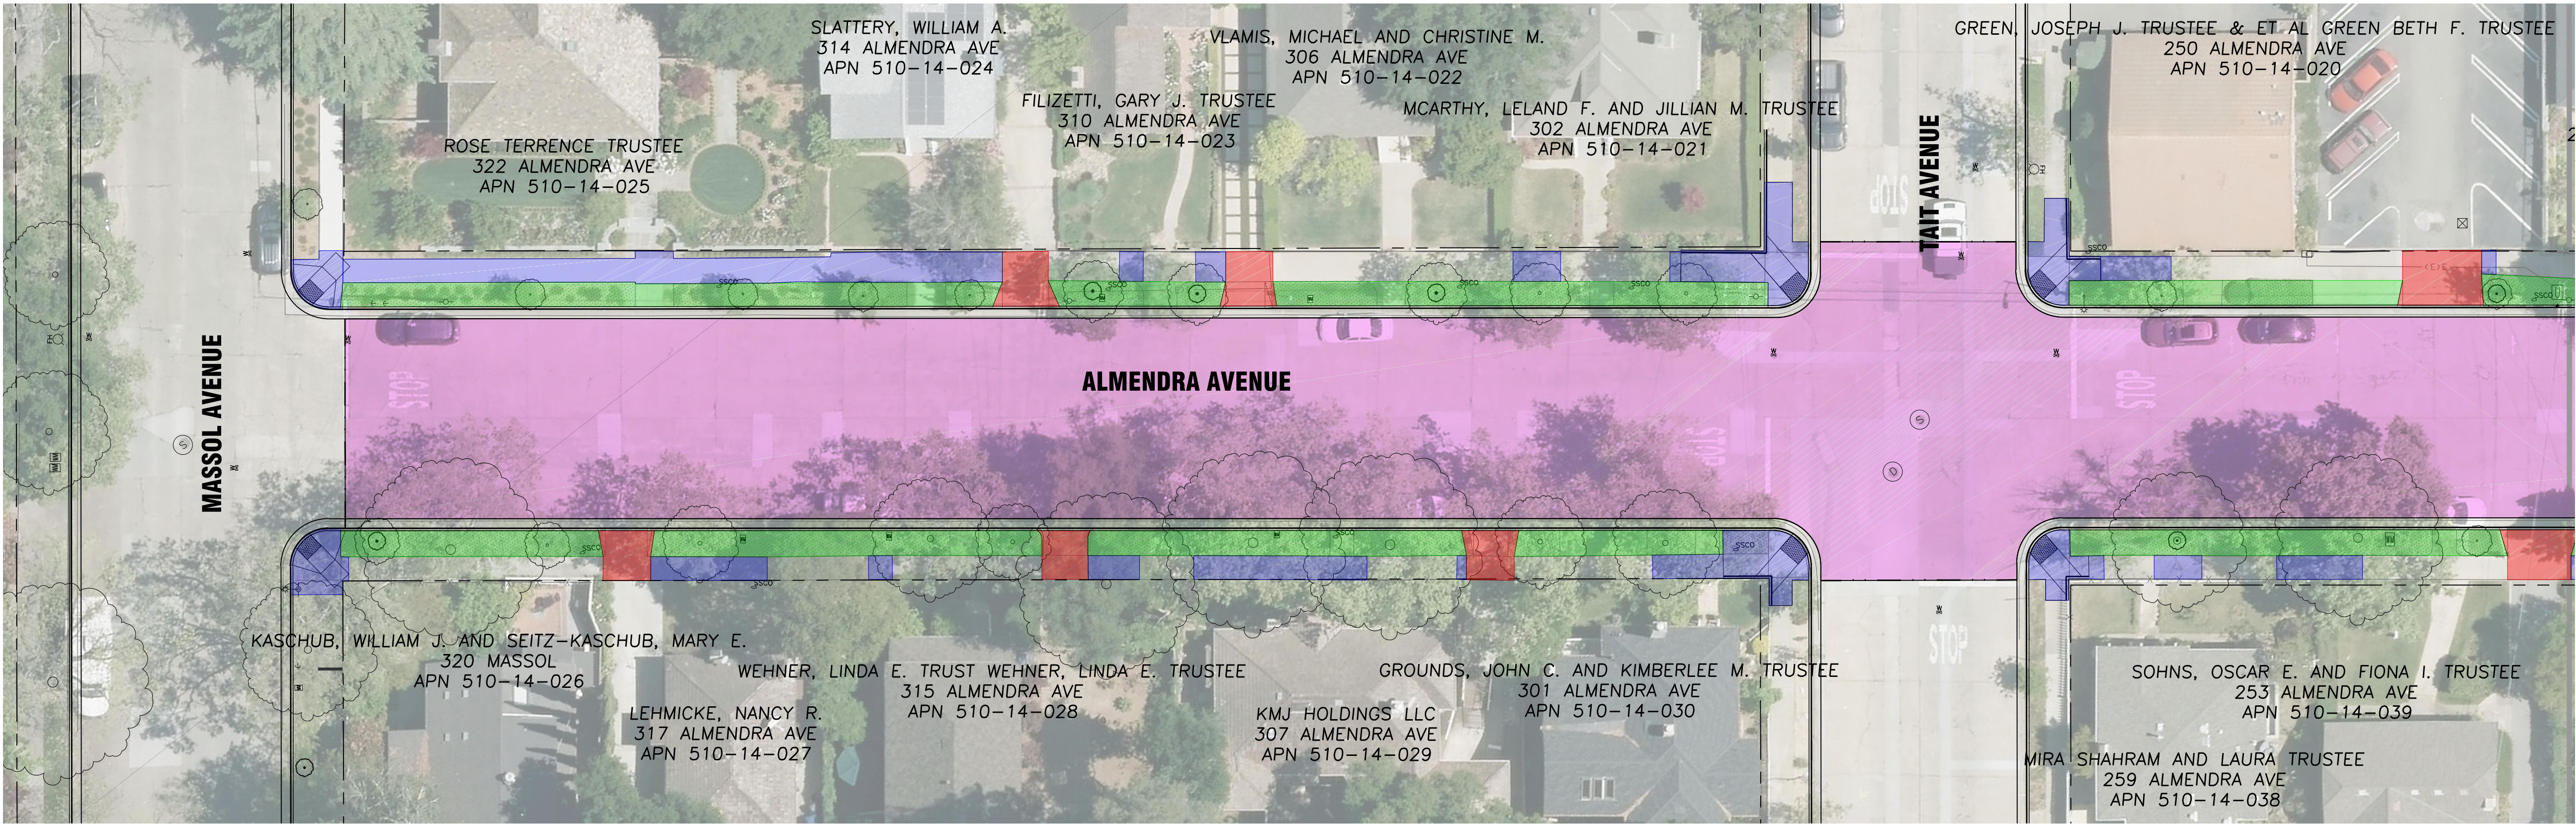

- LEGEND:**
- CONCRETE PAVEMENT
  - DRIVEWAY CONFORM
  - DRIVEWAY ENTRANCE
  - PLANTER STRIP
  - SIDEWALK REPLACEMENT

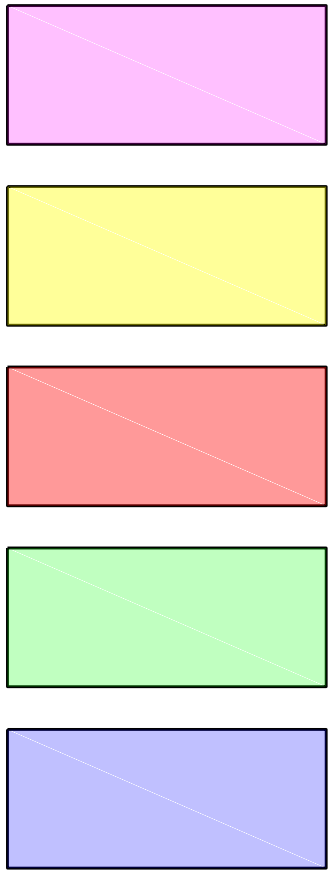

**ALMOND GROVE PH II - ALMENDRA AVENUE IMPROVEMENTS**