
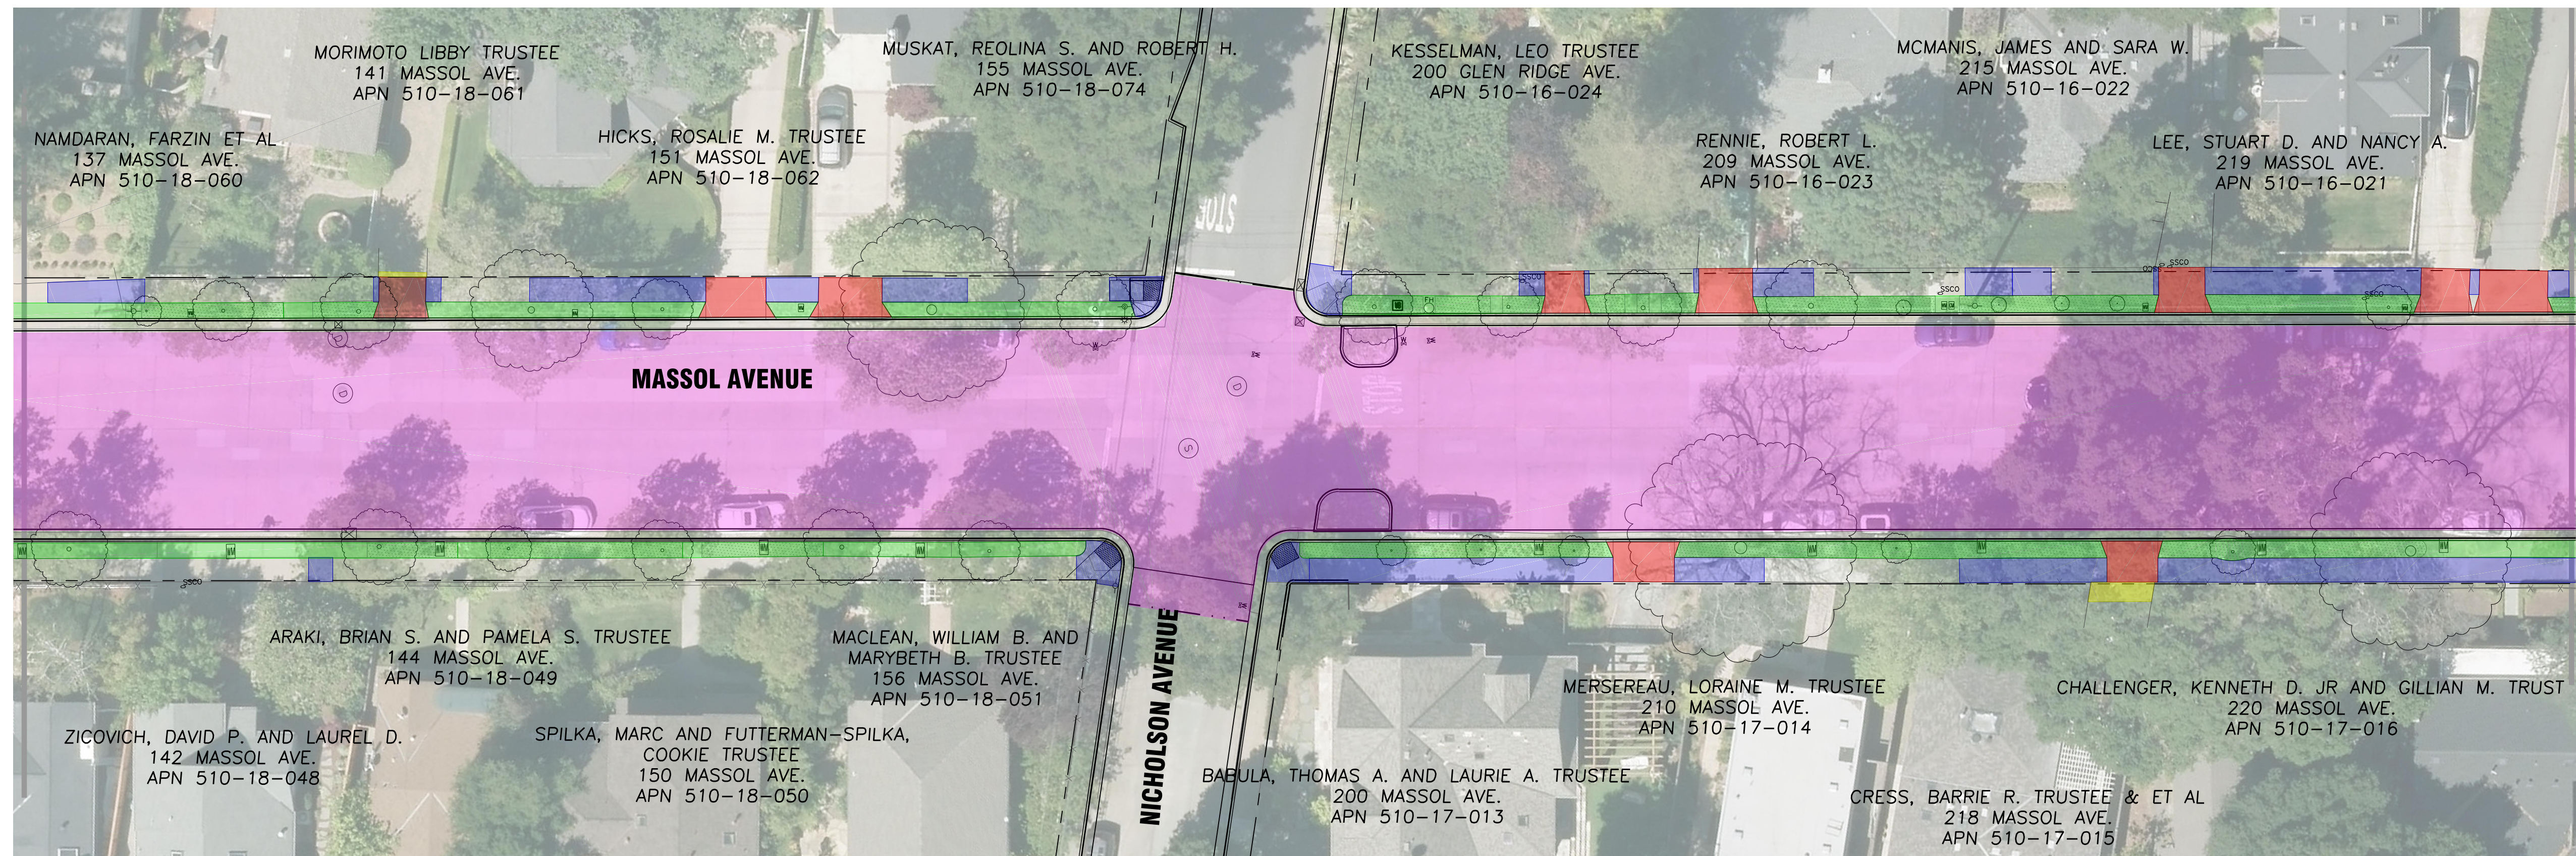


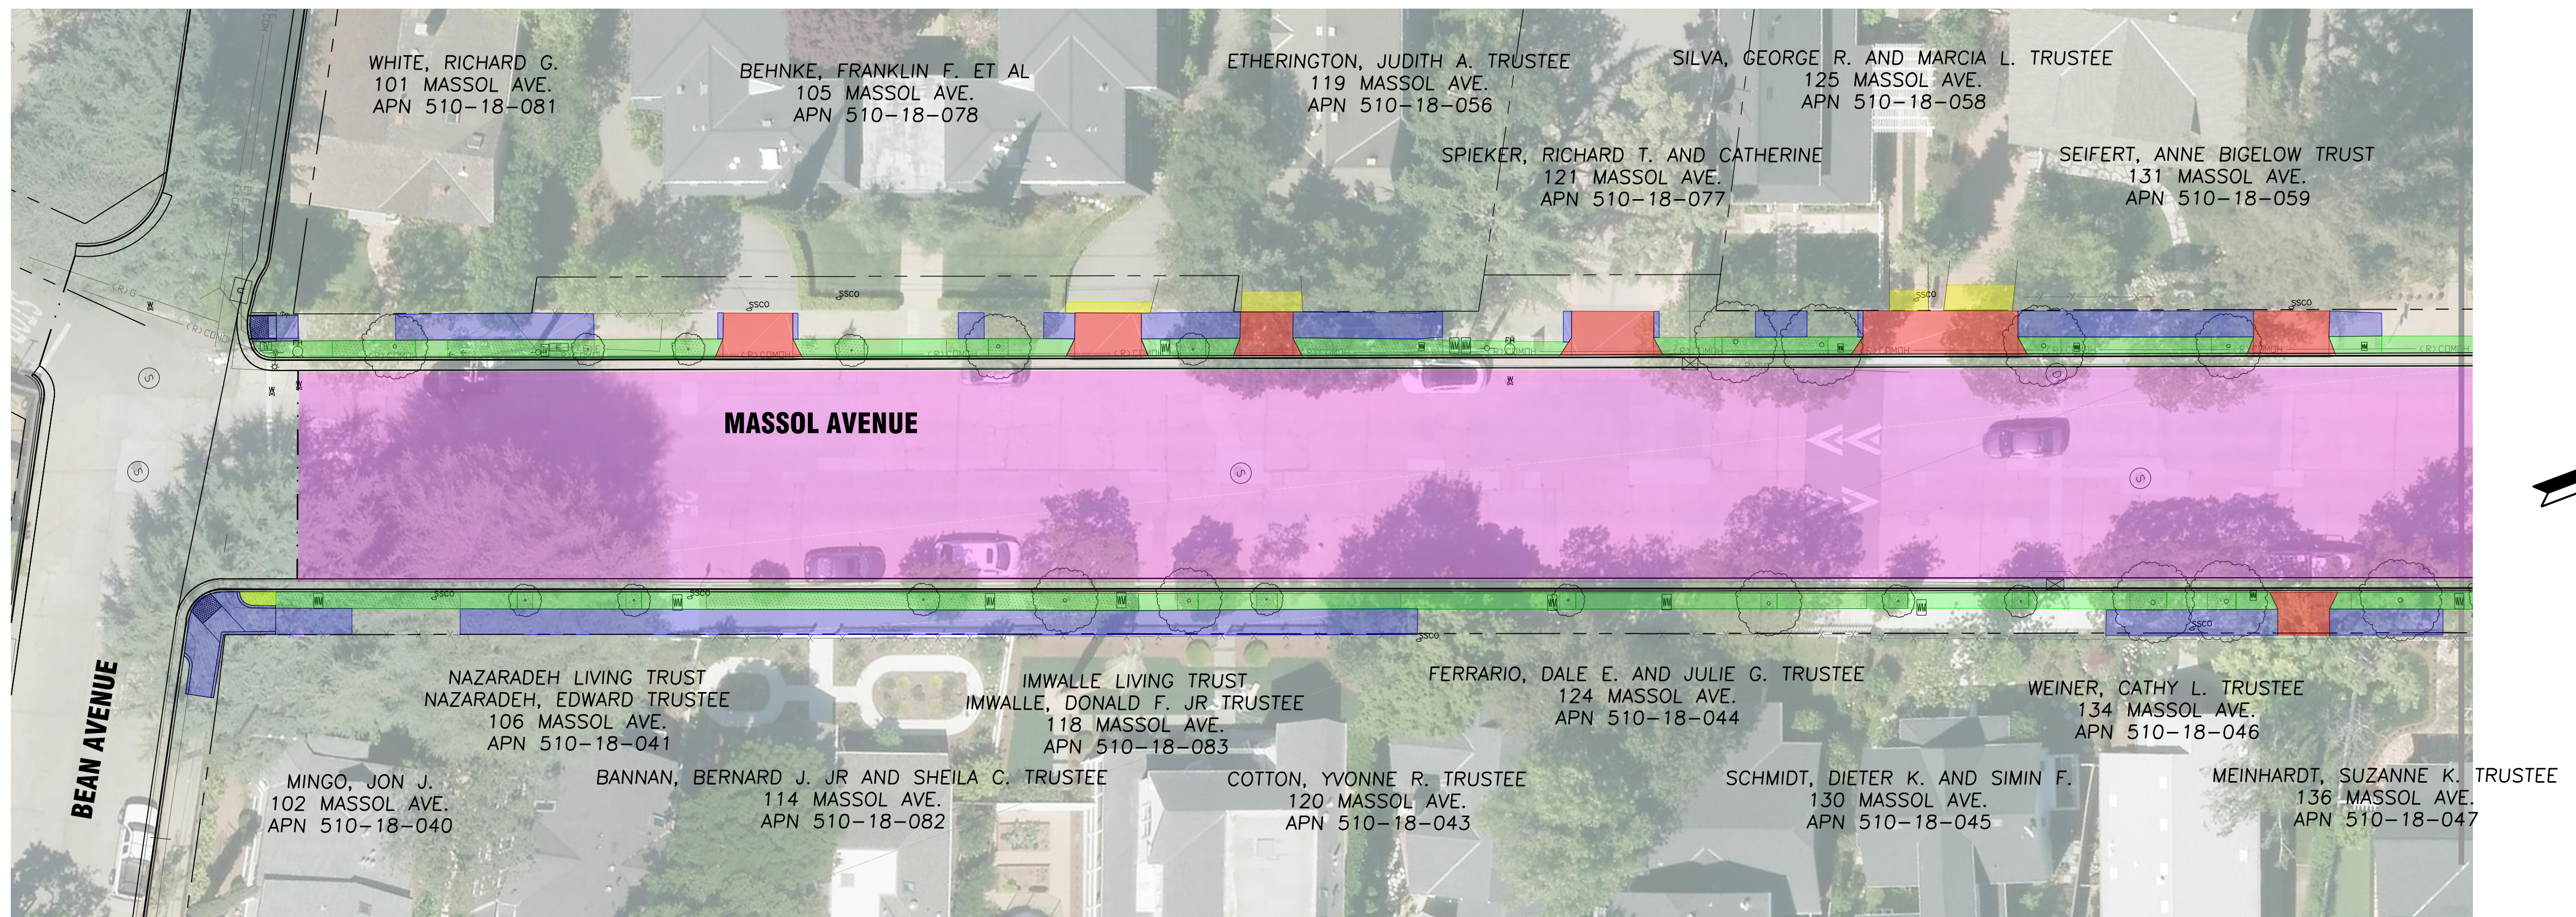

LEGEND:

- CONCRETE PAVEMENT
- DRIVEWAY CONFORM
- DRIVEWAY ENTRANCE
- PLANTER STRIP
- SIDEWALK REPLACEMENT

ALMOND GROVE PH II - MASSOL AVENUE IMPROVEMENTS