

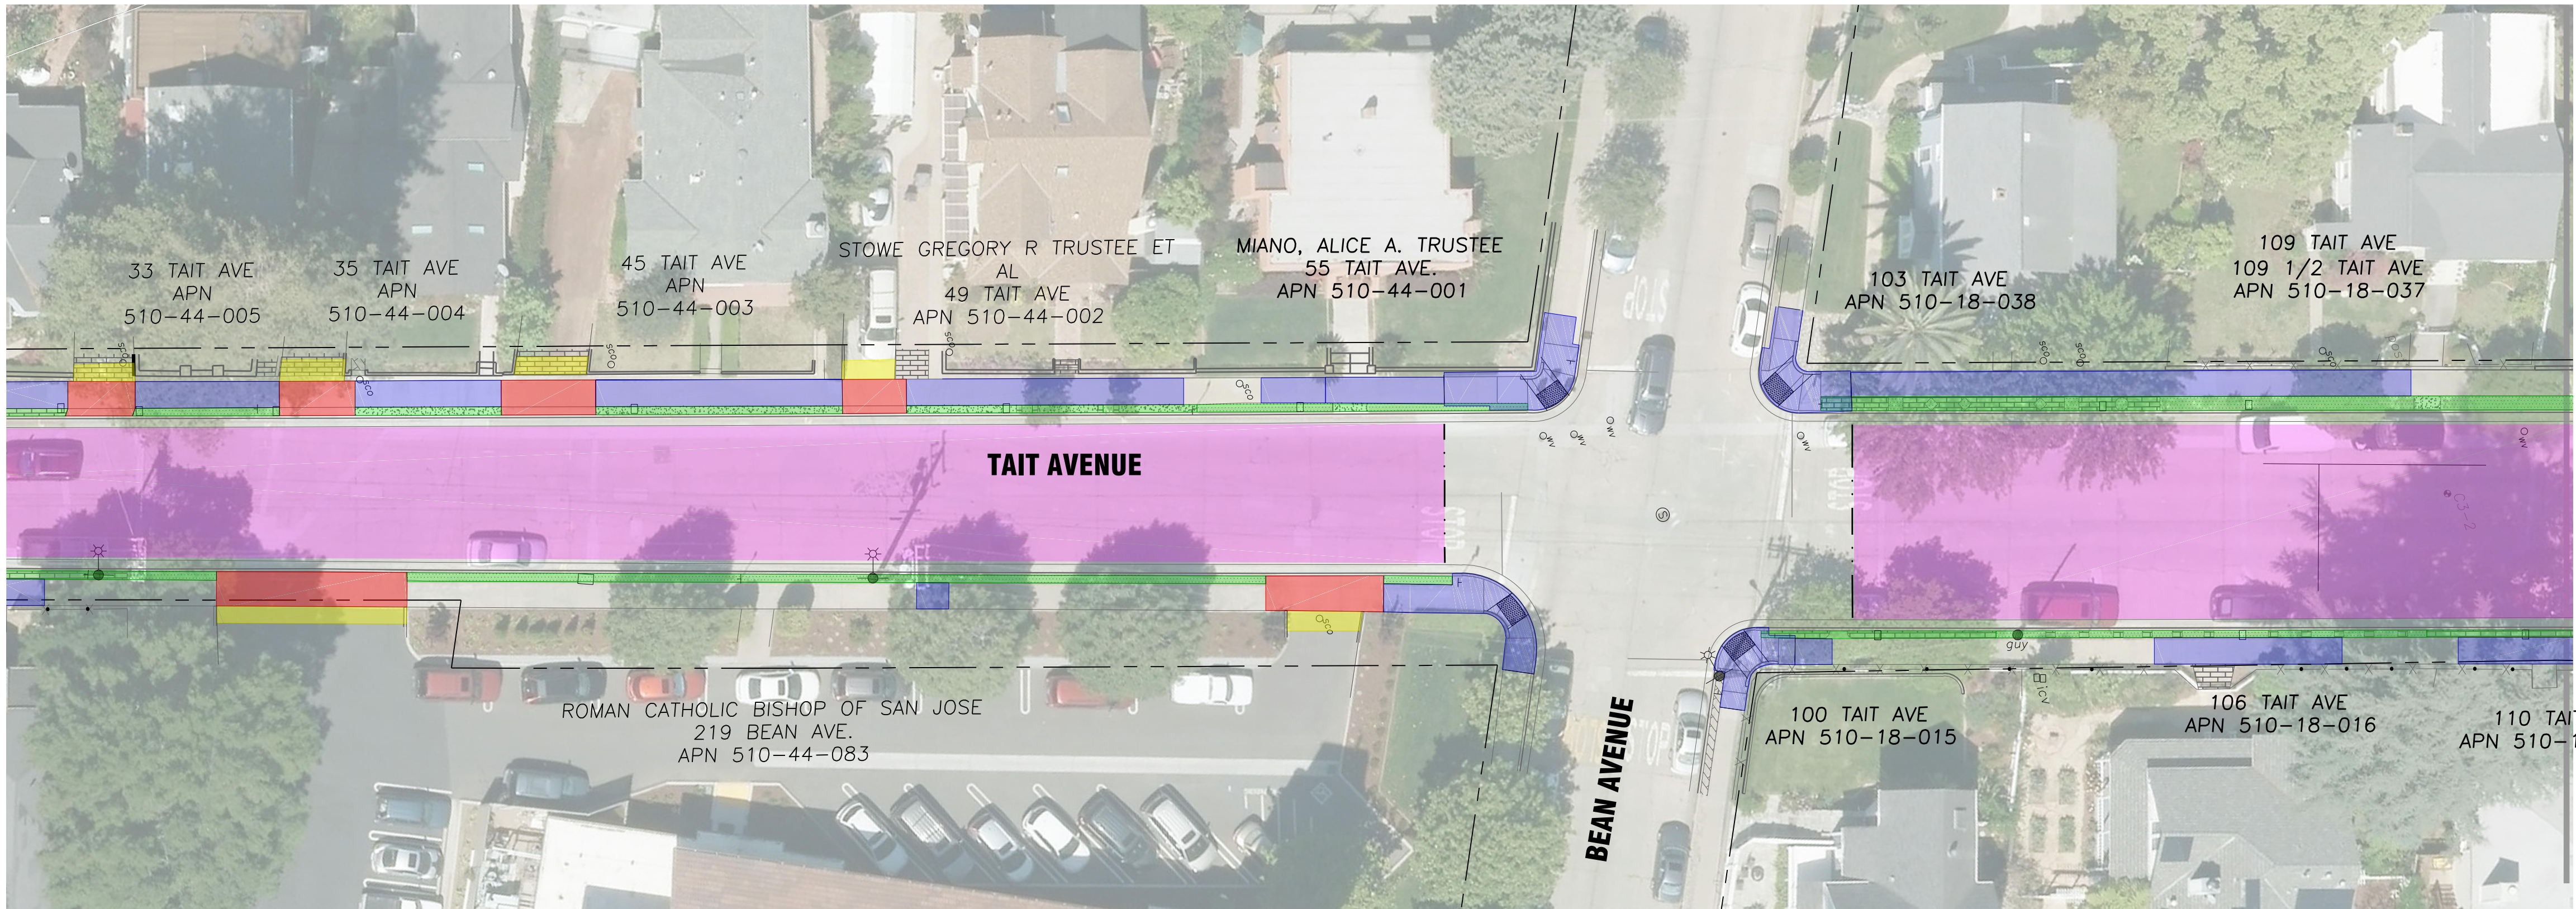


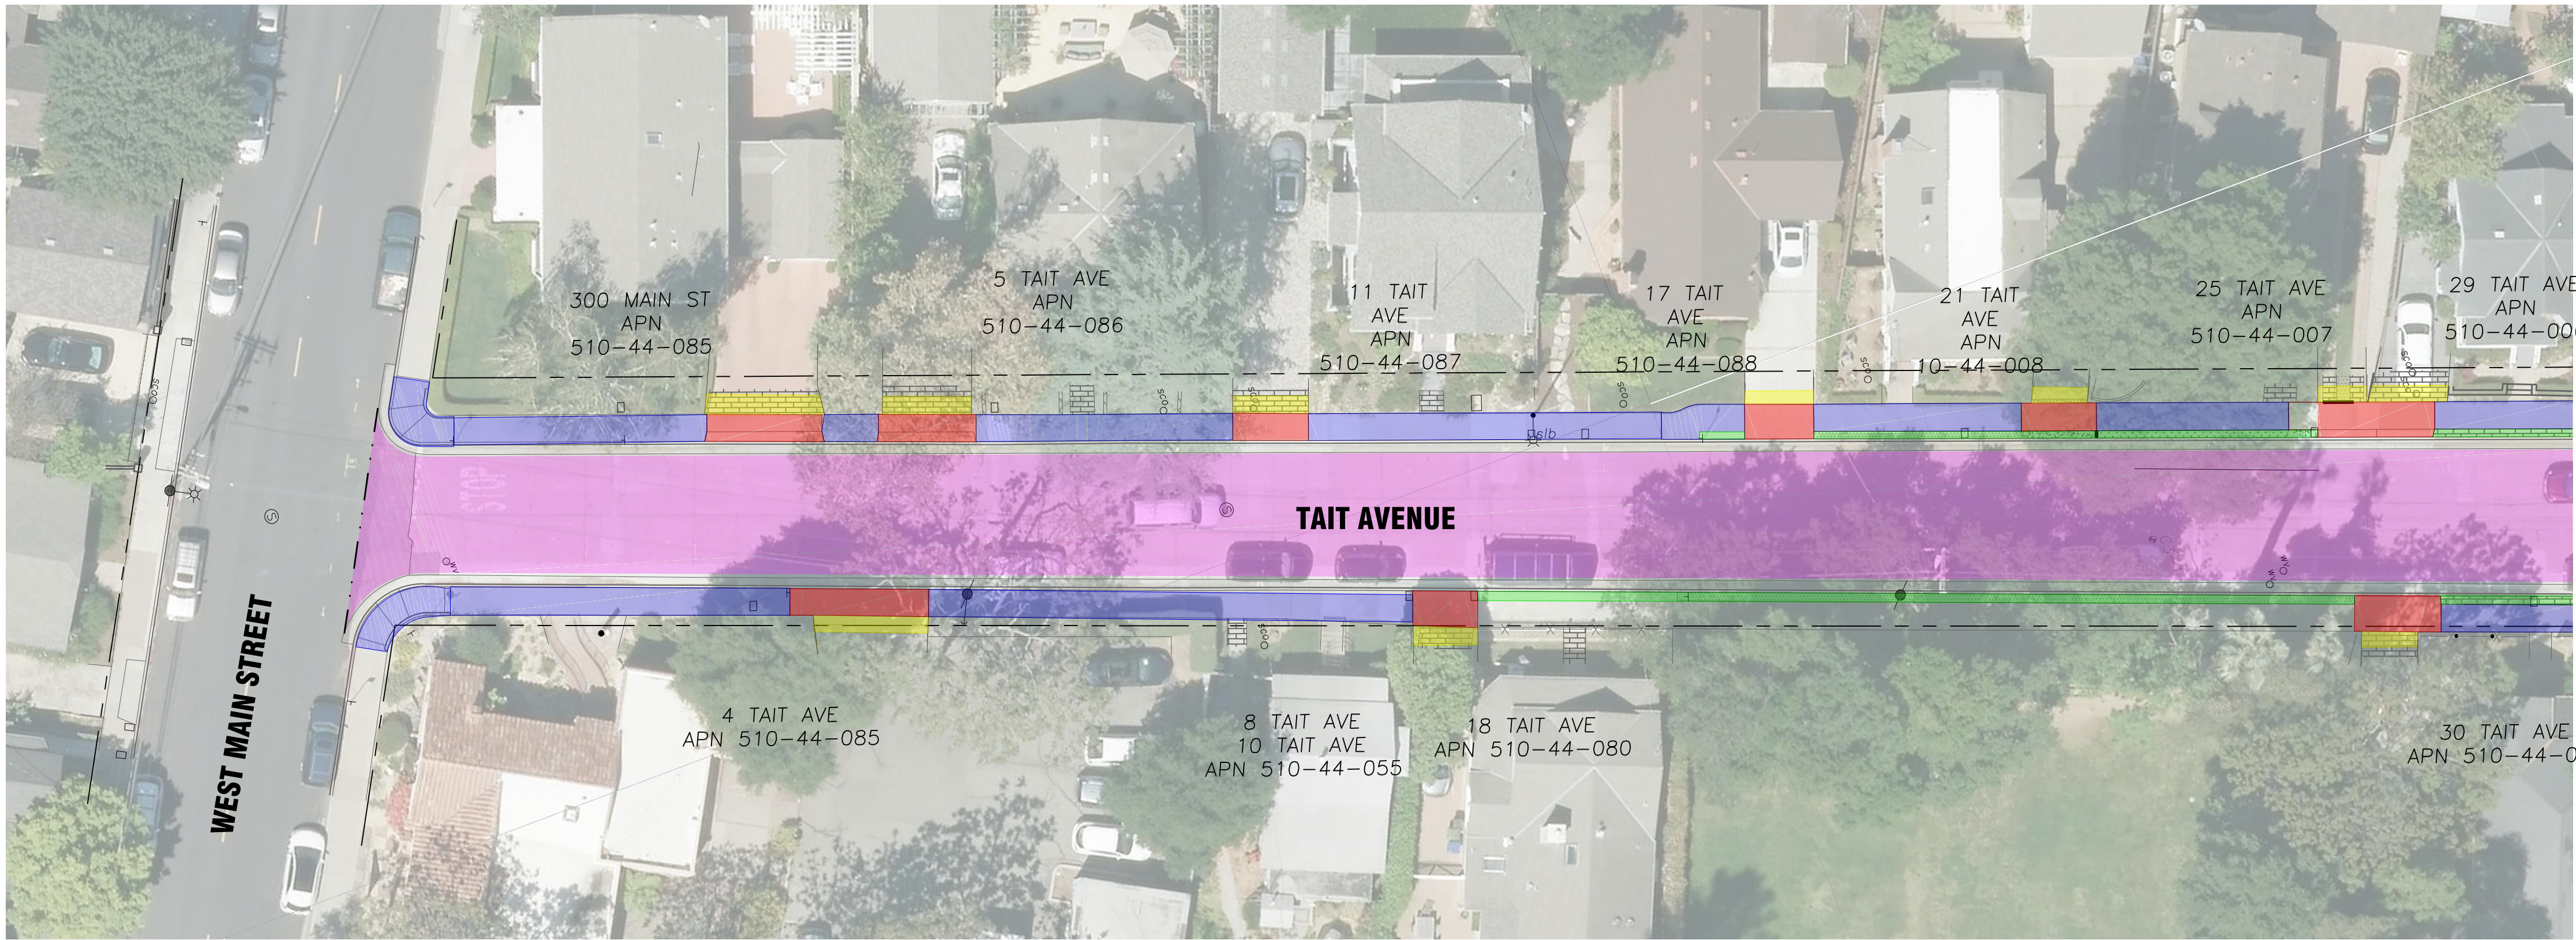


LEGEND:


CONCRETE PAVEMENT

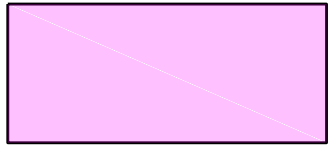


DRIVEWAY CONFORM

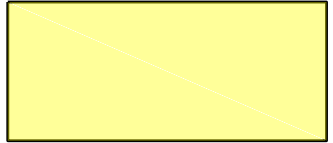


DRIVEWAY ENTRANCE

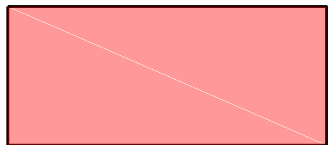

PLANTER STRIP

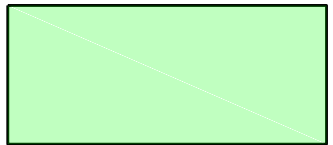

SIDEWALK REPLACEMENT

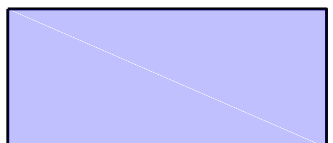

ALMOND GROVE PH II - TAIT AVENUE IMPROVEMENTS