





MATCH LINE A-A, SEE BELOW

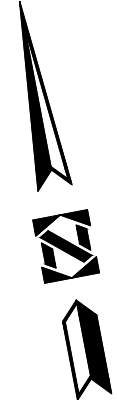


CONCEPTUAL PLAN
AUGUST 2022
NOT FOR CONSTRUCTION

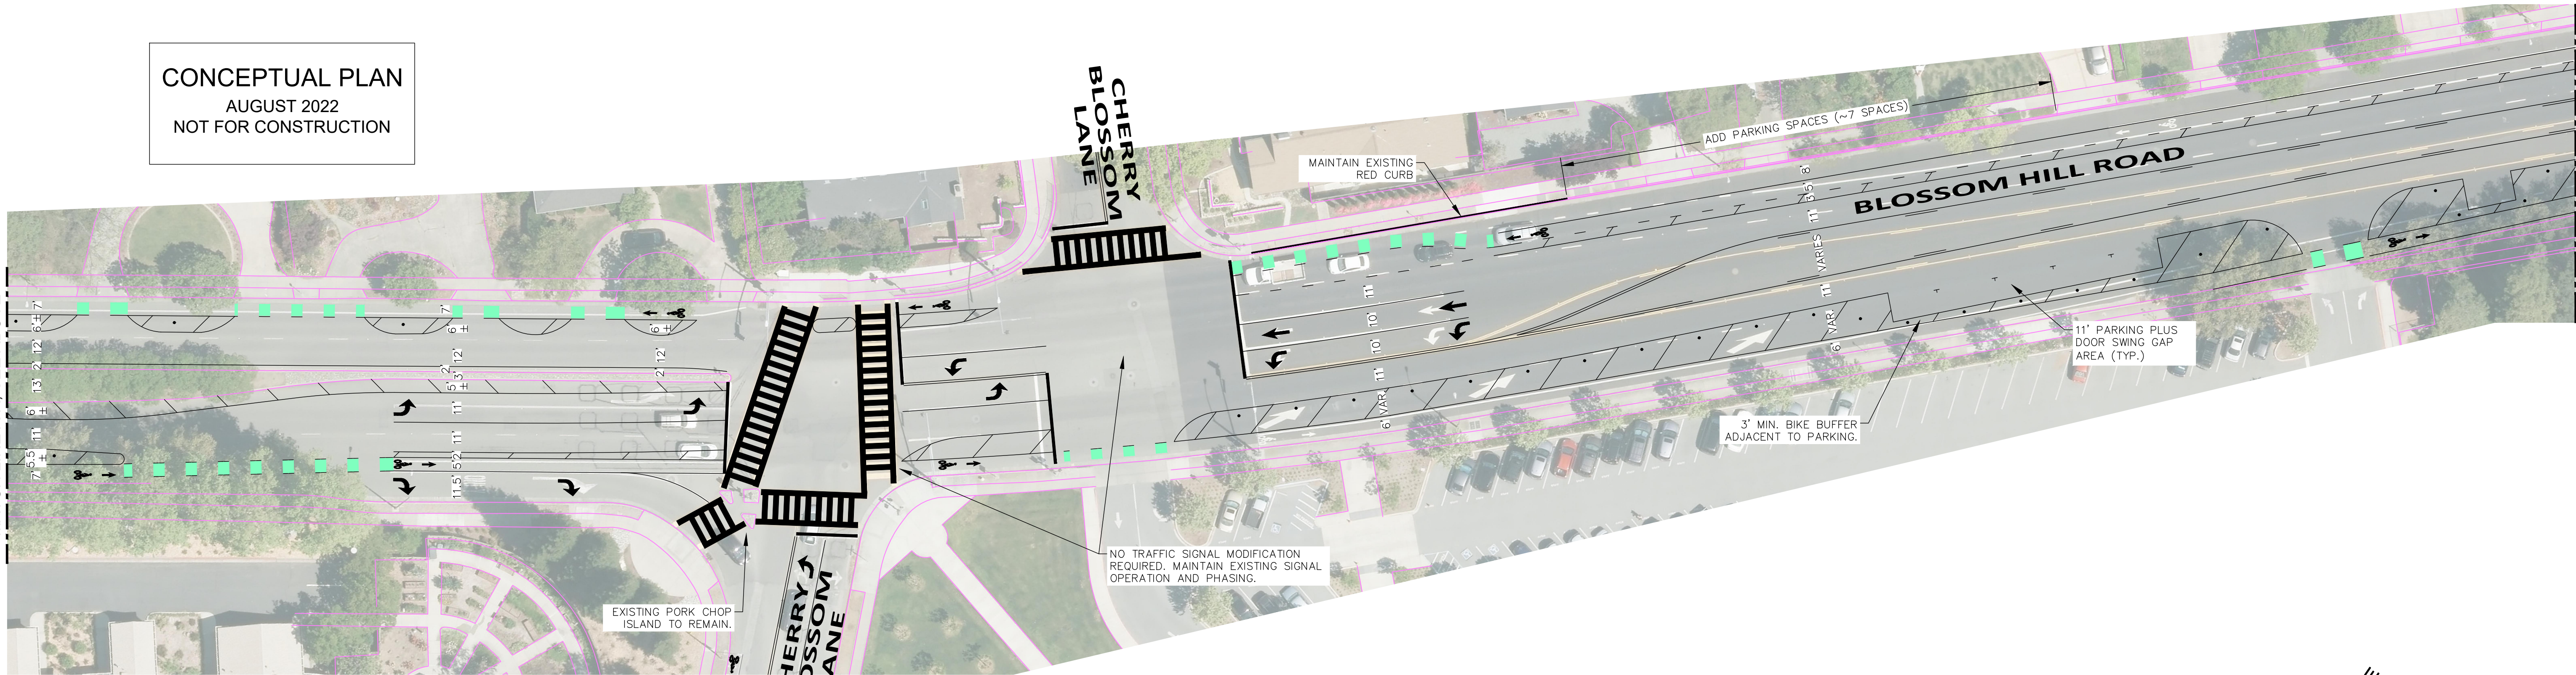

MATCH LINE B-B, SEE BELOW

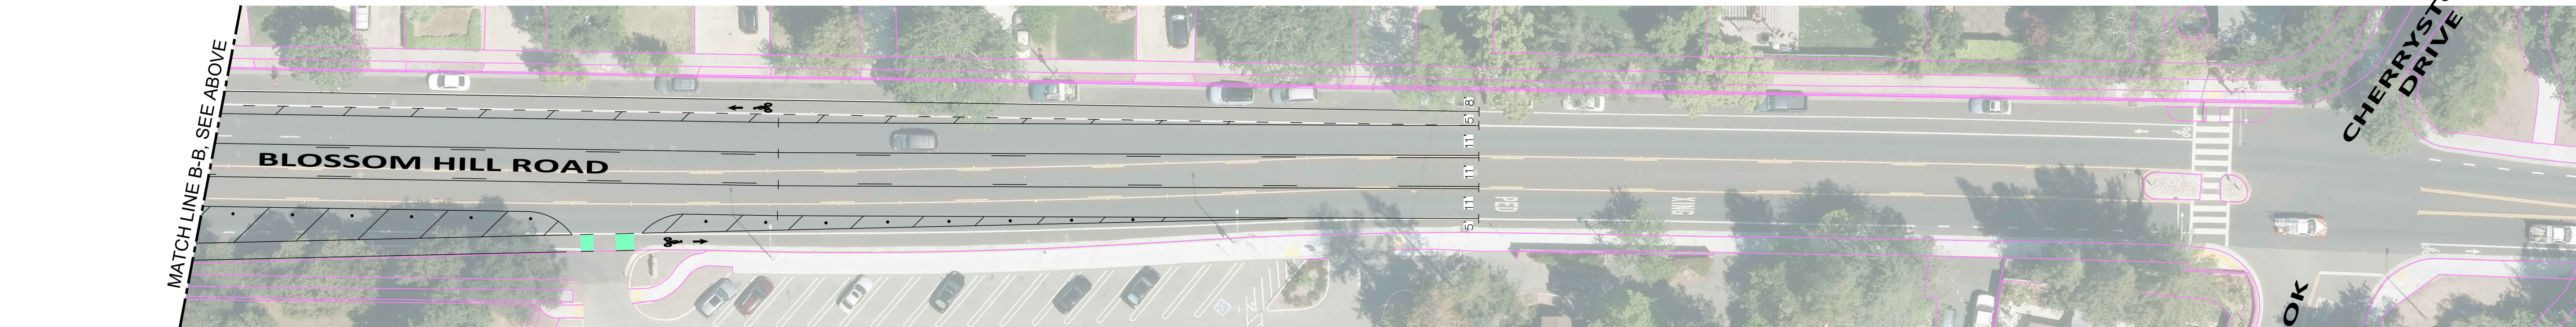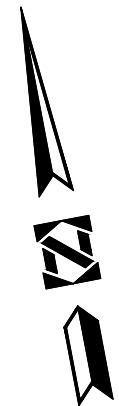


MATCH LINE B-B, SEE ABOVE

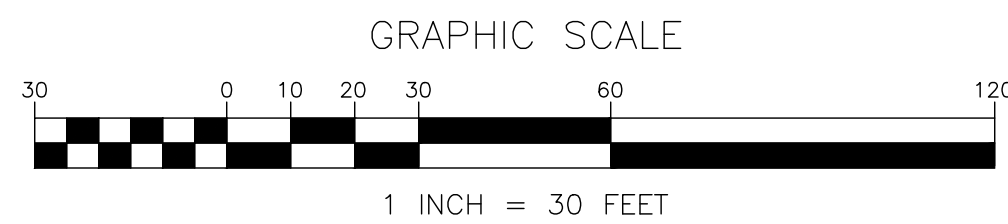

◦ THIS PLAN IS CONCEPTUAL ONLY, NOT FOR CONSTRUCTION.

DRAWN T. CHANG/J. ELIA	DESIGNED T. CHANG/J. ELIA	SCALE 1" = 30'
CHECKED J. ELIA	DATE 9/1/22	
		CONTRACT NO.


PREPARED BY:

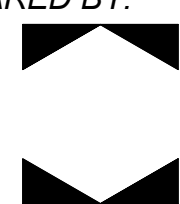

**HEXAGON TRANSPORTATION
CONSULTANTS, INC.**

100 Century Center Court, Suite 501
San Jose, California 95112
Ph: (408) 971-6100

www.hextrans.com

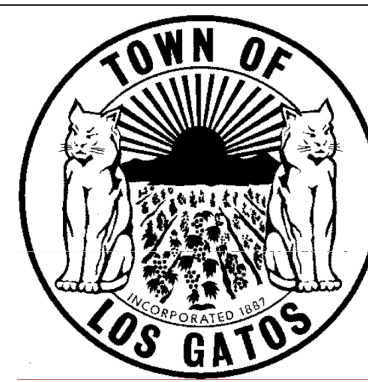

TOWN OF LOS GATOS
BLOSSOM HILL ROAD SAFETY IMPROVEMENTS
CONCEPTUAL PLAN
QUICK-BUILD ALTERNATIVE

DRAWING NO.

1