


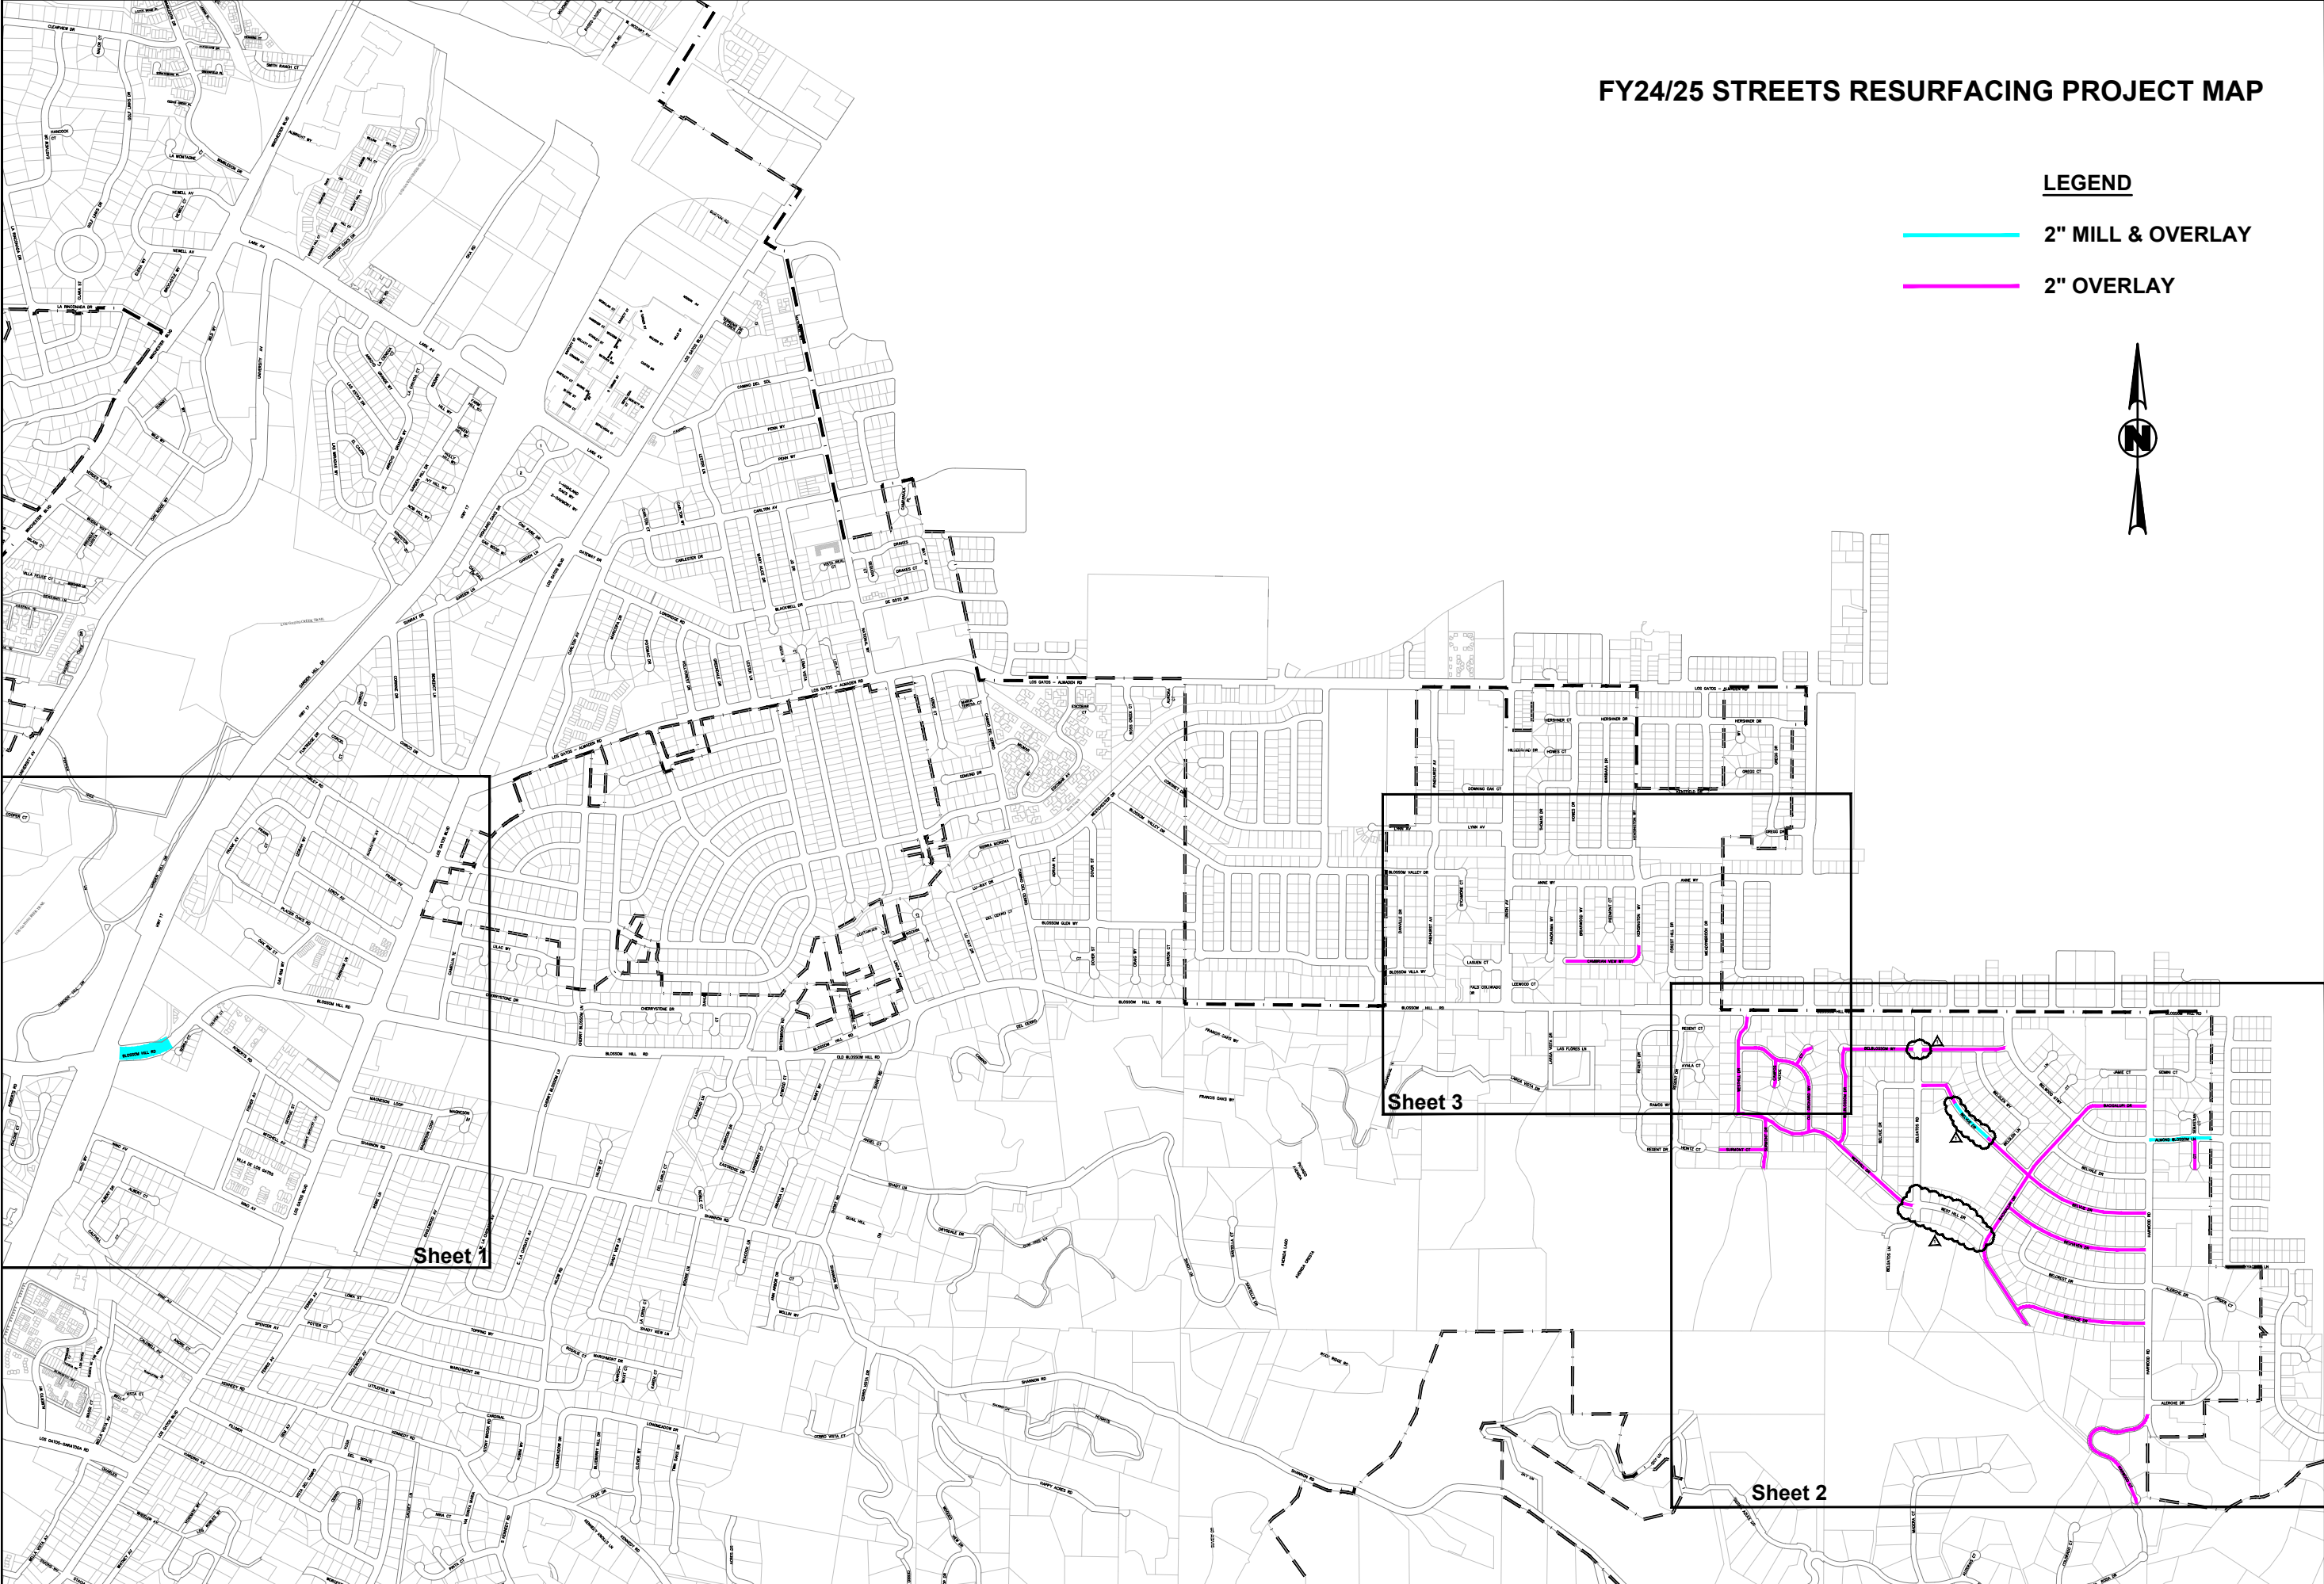

FY24/25 STREETS RESURFACING PROJECT MAP

LEGEND

- 2" MILL & OVERLAY
- 2" OVERLAY



TOWN OF LOS GATOS
PARKS & PUBLIC WORKS
41 MILES AVENUE
LOS GATOS, CA 95030



2025 ANNUAL STREETS REPAIR AND
RESURFACING PROJECT
KEYMAP

Revisions		No.	
Date	4/9/25		
Scale	1"=100'		
Design			
Drawn	AJH/WH		
Approved			
Job No.			
Drawing Number:			
1			
1	OF	1	


2025 Annual Streets Repair and Resurfacing Project - Keymap
Drawing No. 1 of 3
Scale: 1" = 100'



**2025 ANNUAL STREETS REPAIR AND
RESURFACING PROJECT
KEYMAP**

Drawing Number	Revisions			
	No.	Date	By	Check
1				
2				
3				

CONTRACTOR AGREES THAT HE SHALL ASSUME SOLE AND COMPLETE RESPONSIBILITY FOR JOB SITE CONDITIONS DURING THE COURSE OF CONSTRUCTION OF THIS PROJECT, INCLUDING SAFETY OF ALL PERSONS AND PROPERTY, THAT THIS REQUIREMENT SHALL APPLY CONTINUOUSLY AND NOT BE LIMITED TO NORMAL WORKING HOURS; AND THAT THE CONTRACTOR SHALL DEFEND, INDEMNIFY AND HOLD THE OWNER AND THE ENGINEER HARMLESS FROM ANY AND ALL LIABILITY, REAL OR ALLEGED, IN CONNECTION WITH THE PERFORMANCE OF WORK ON THIS PROJECT, EXCEPTING FOR LIABILITY ARISING FROM THE SOLE NEGLIGENCE OF THE ENGINEER.


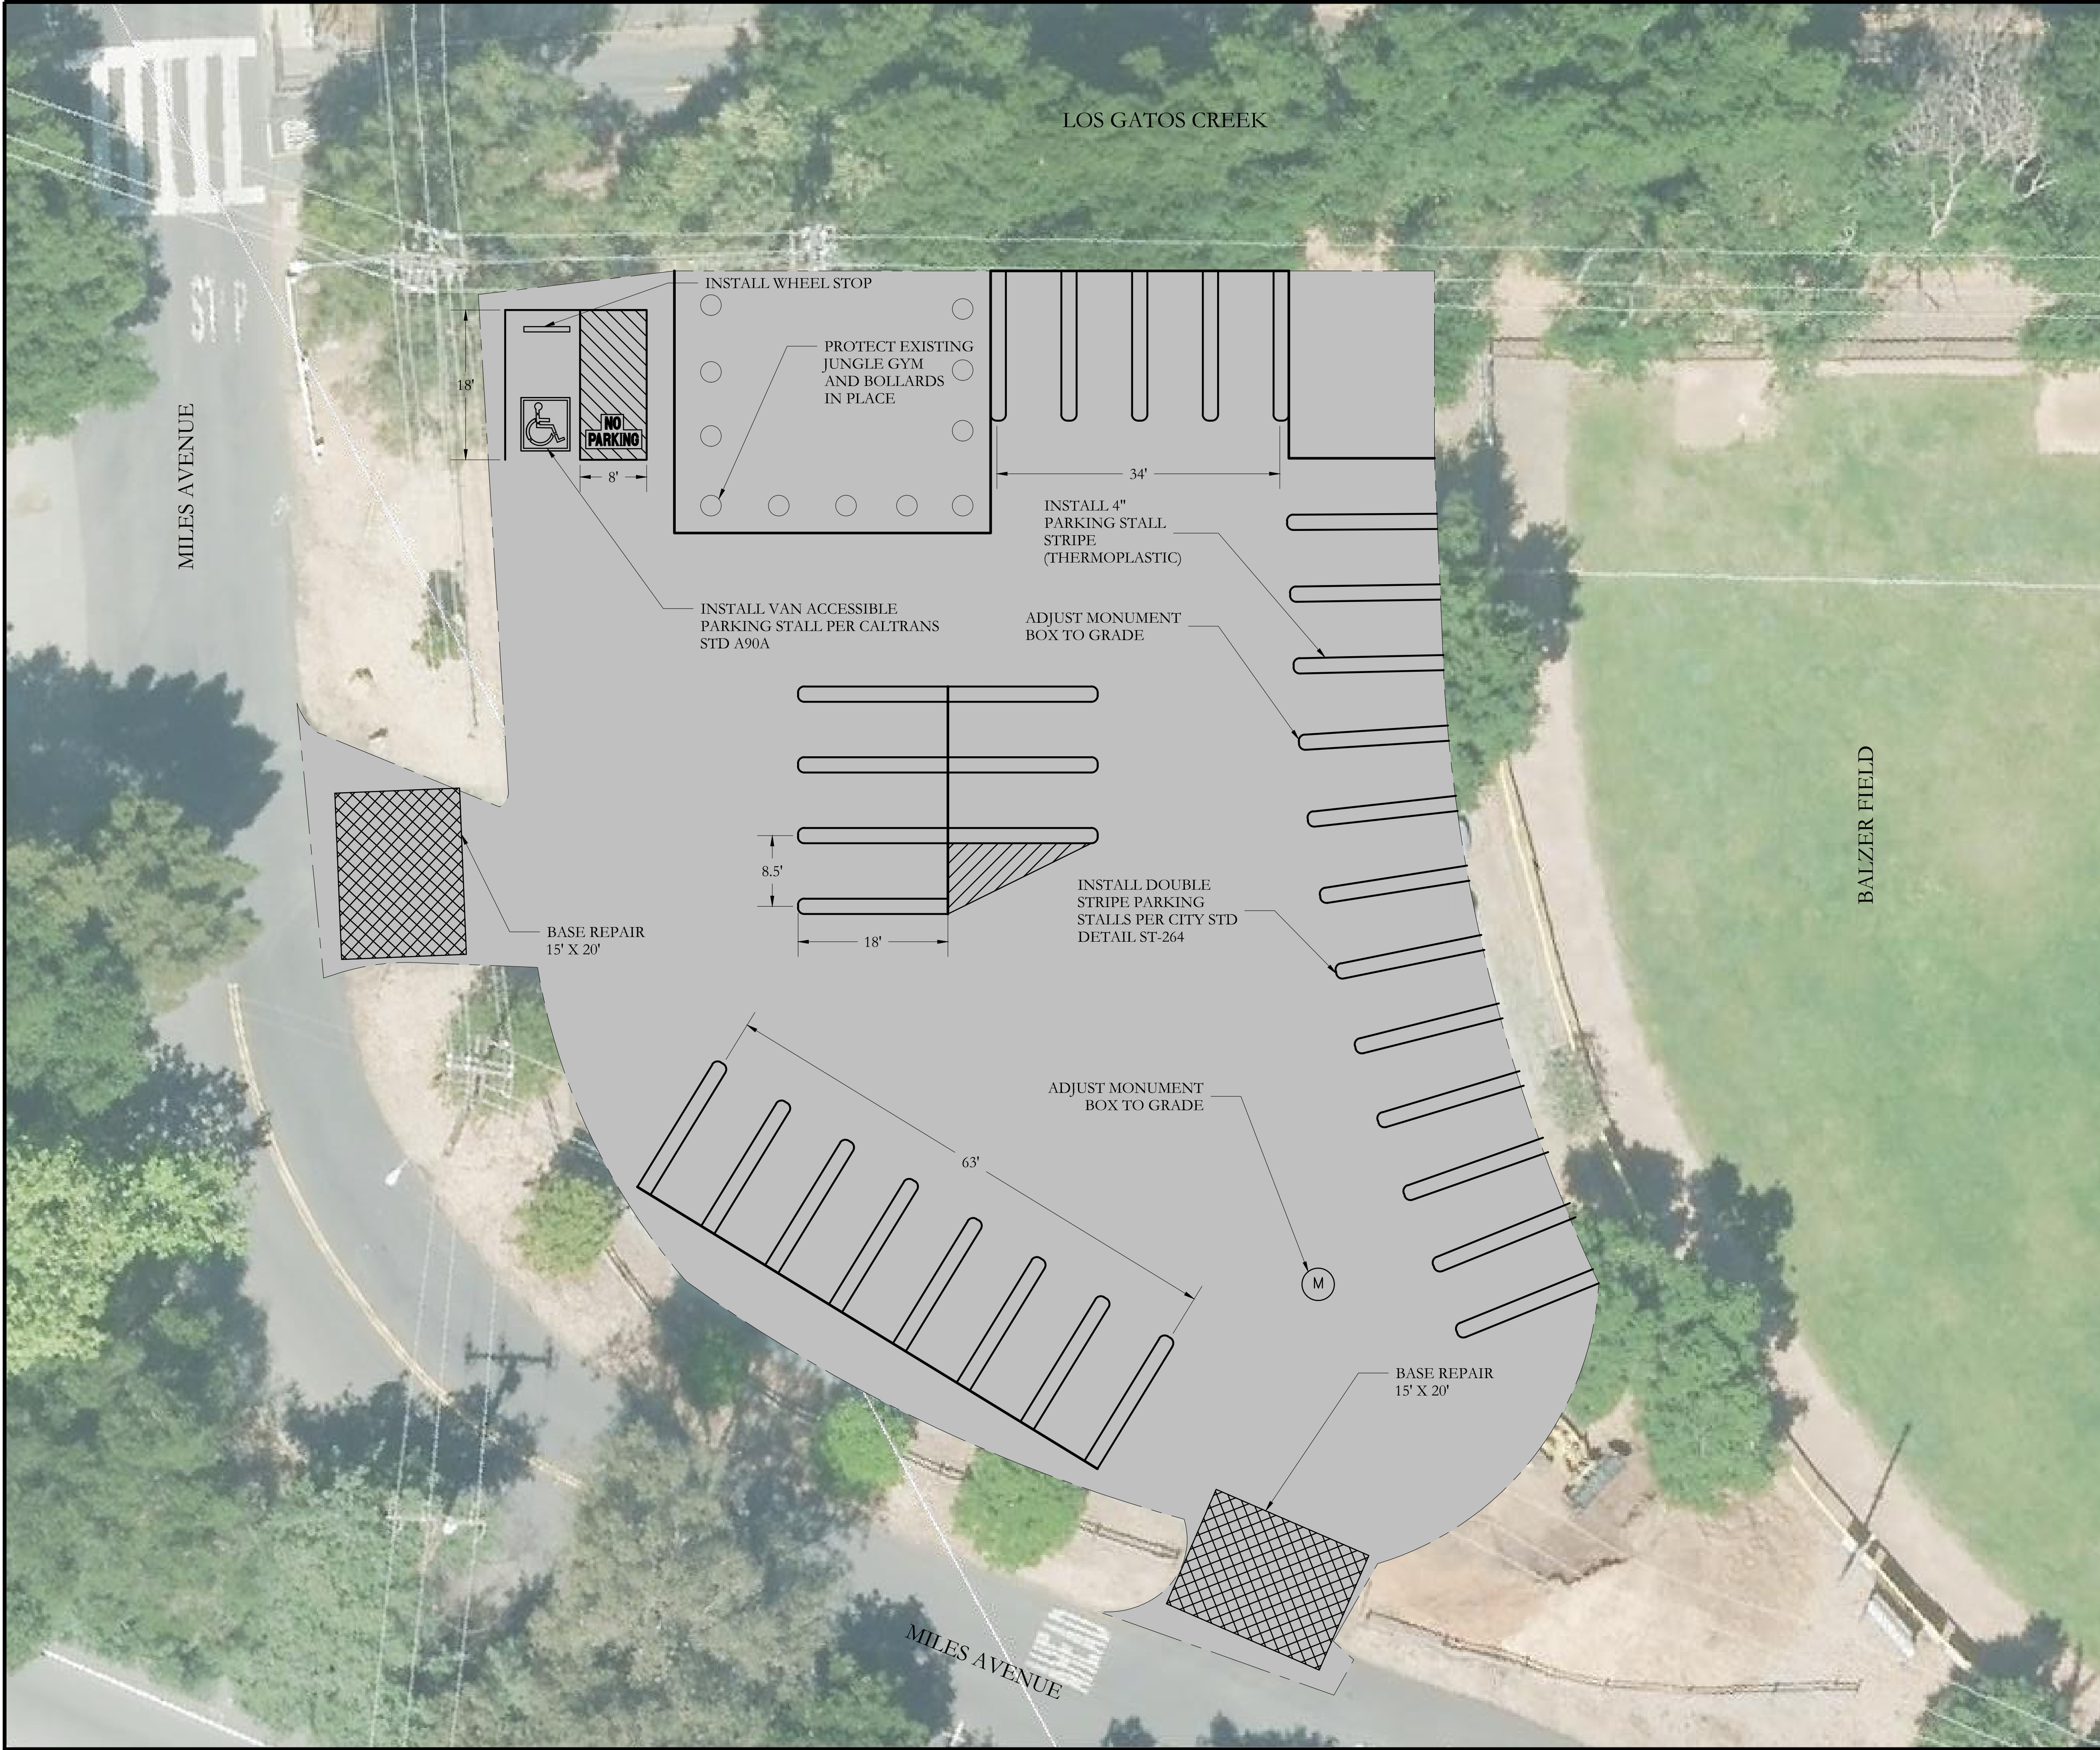


NOTES:


1. PARKING LOT STRIPING TO BE THERMOPLASTIC
- 2.



2" ASPHALT CONCRETE
OVERLAY

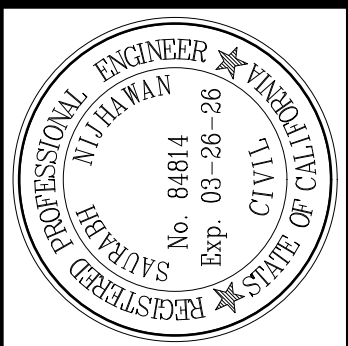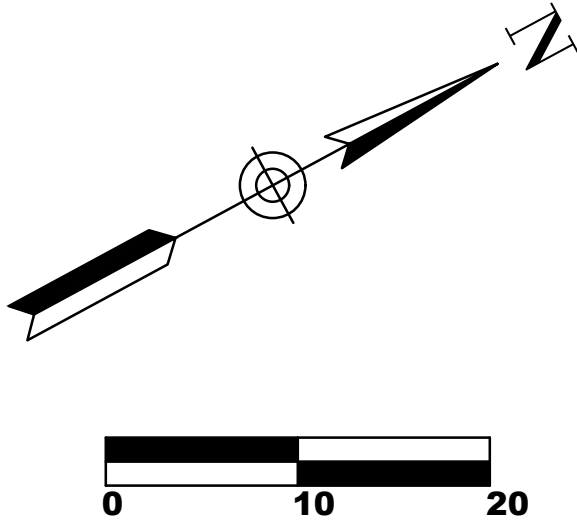

Date	03-25-2025
Scale	SN
Design	SN
Drawn	SN
Check	
Engr.	
Proj.	No

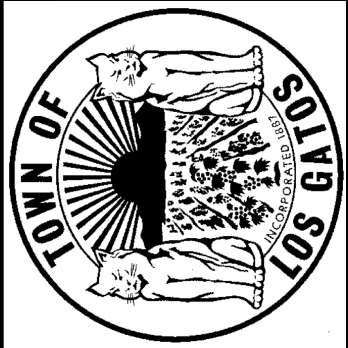

BALZER FIELD PARKING
LOT RESURFACING
SITE MAP

REVISION NO.	BY	DATE

Drawing Number:
1
OF
1